



Section A-A
1:5

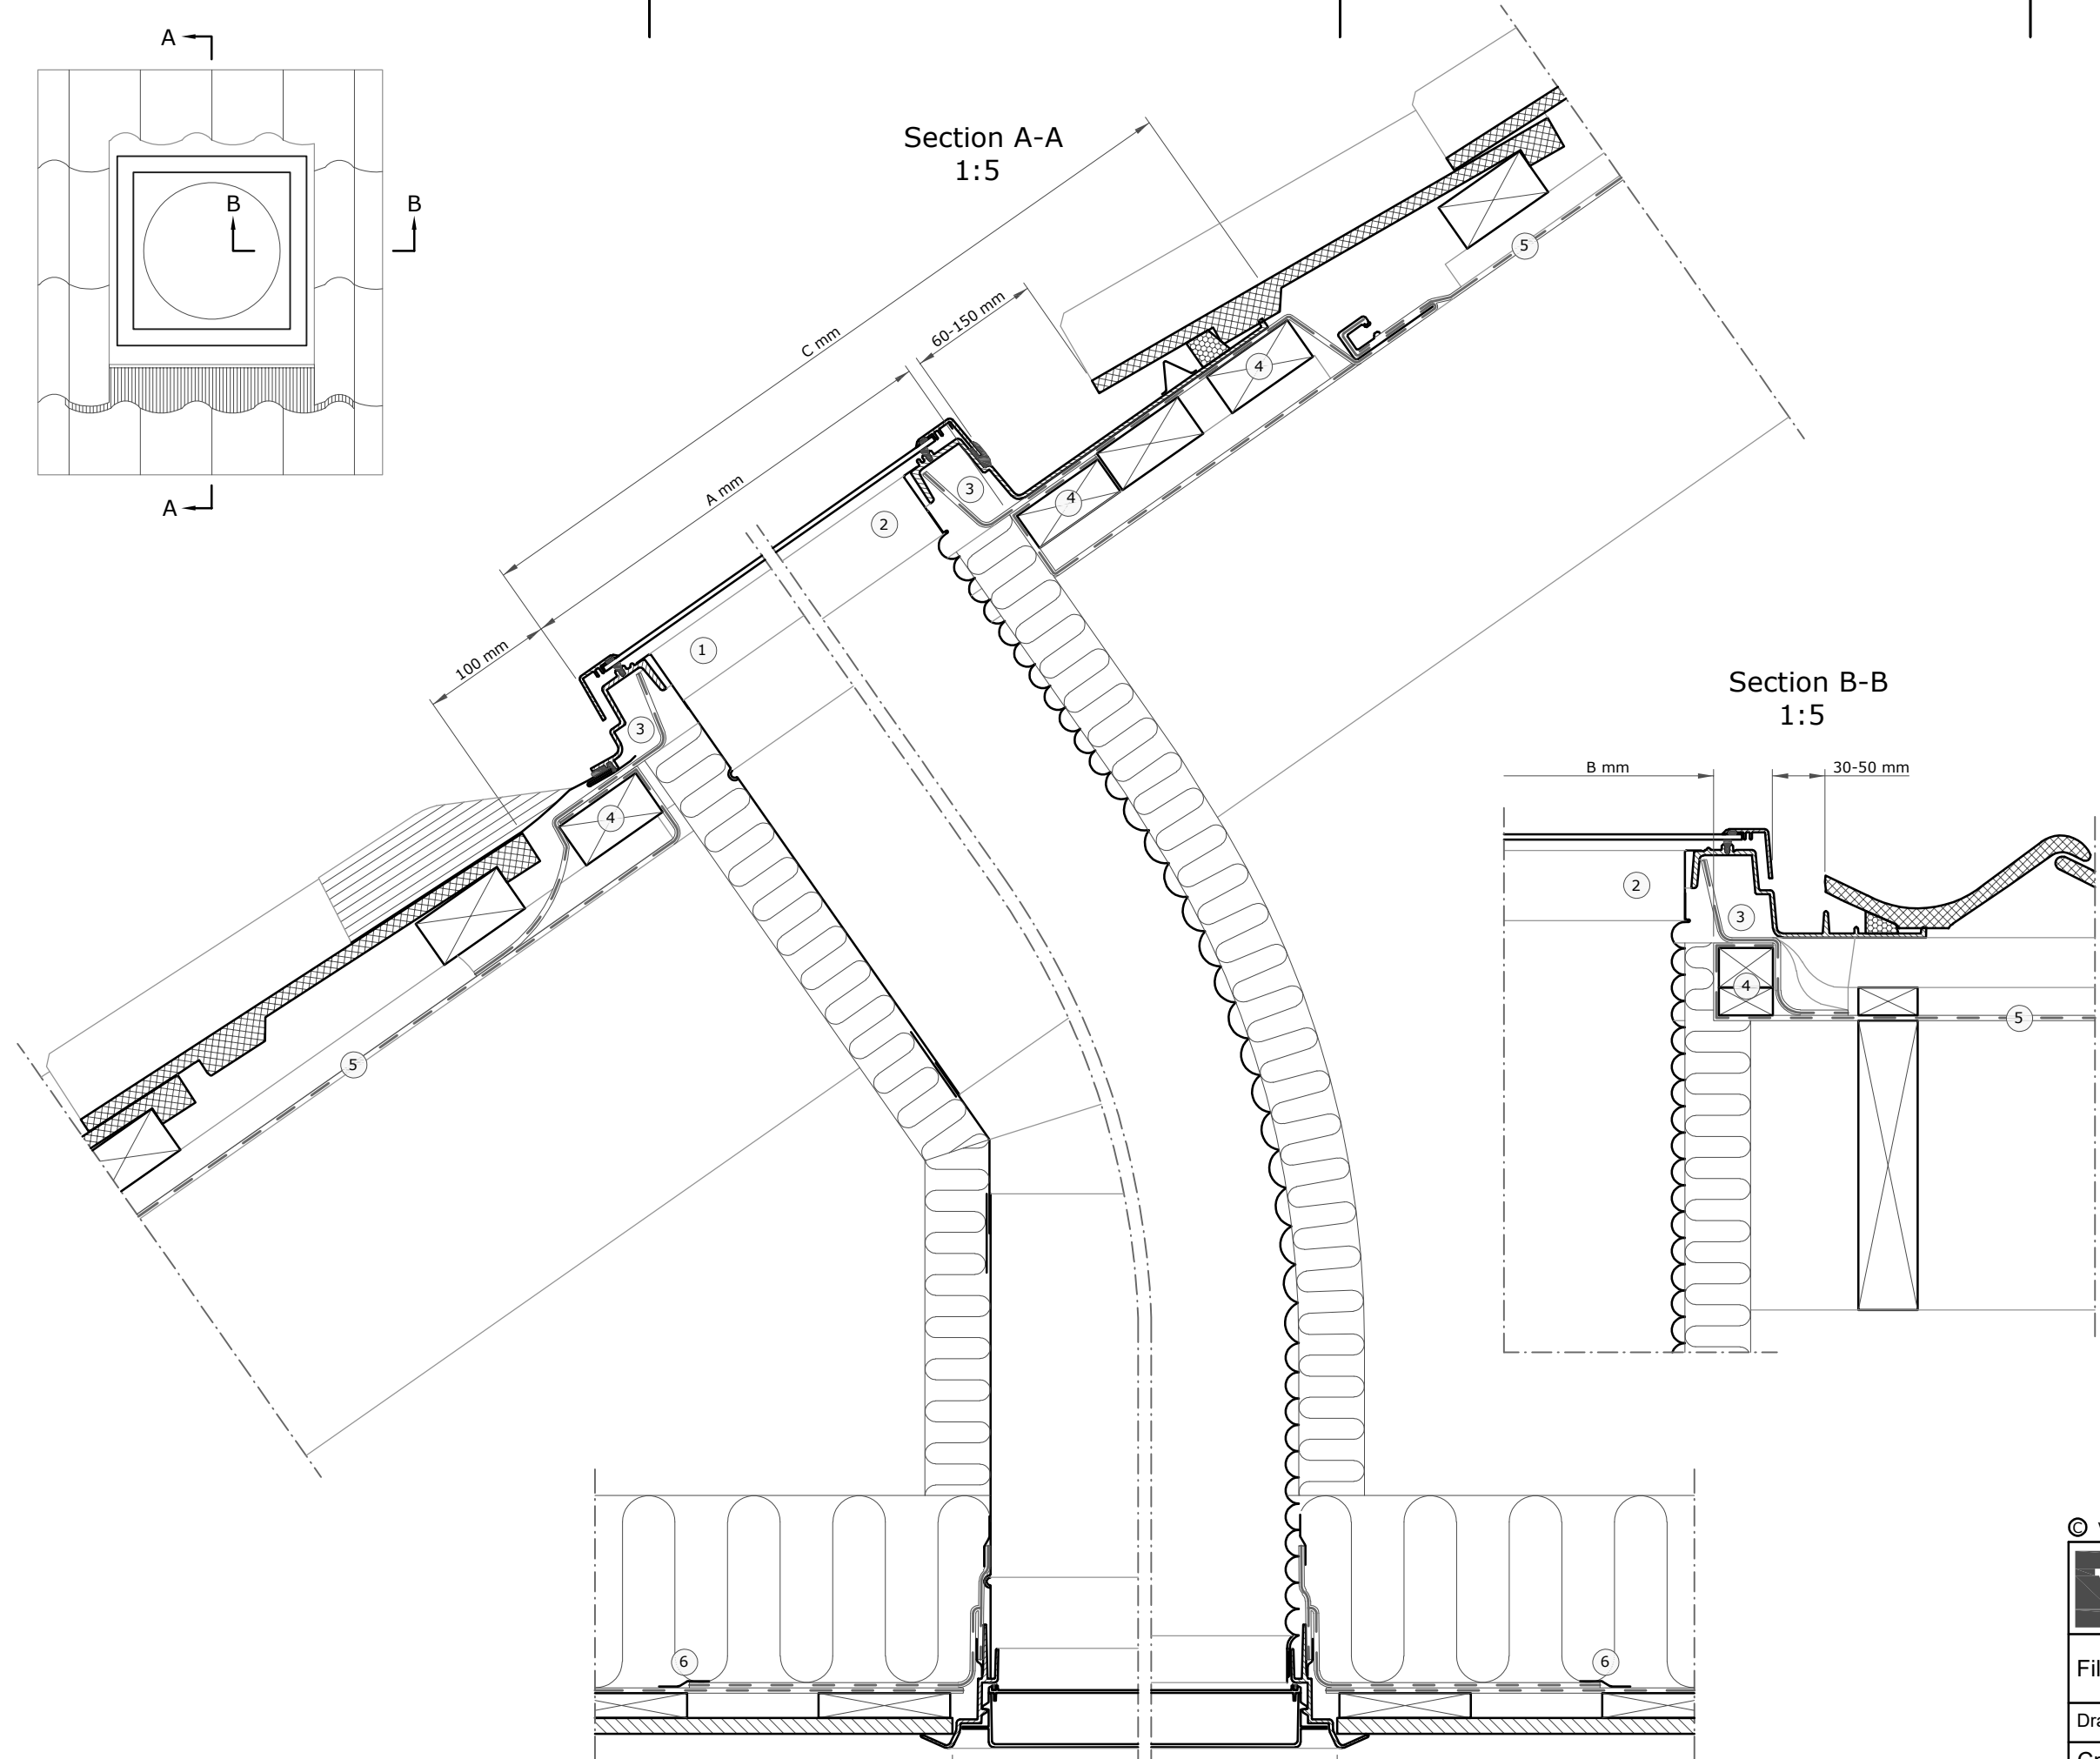

Section B-B
1:5

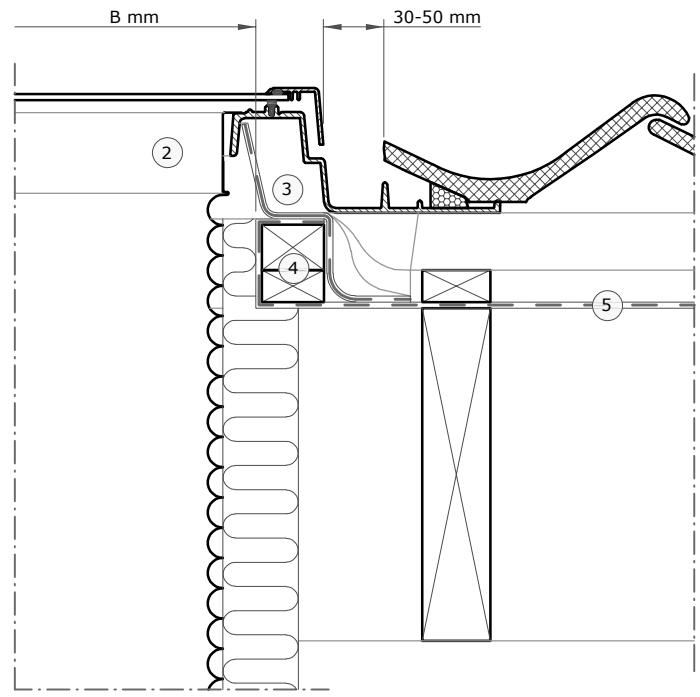


- ① VELUX TWR (15°-60°) Rigid
- ② VELUX TWF (15°-60°) Flex
- ③ VELUX underfelt collar (BFX T)
- ④ Installation batten (Non VELUX)
- ⑤ Felt/breather membrane (Non VELUX)
- ⑥ VELUX vapour barrier tape

Roof covering:

Tiles
max 120 mm

VELUX Products:

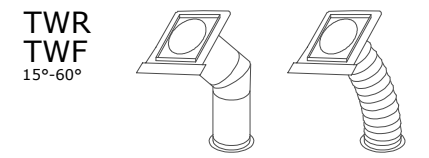

BFX T

VELUX Suntunnel sizes:

Size	A mm	B mm	C mm
TWR 0K10	360-420	400	600
TWR 0K14	460-520	500	700
TWF 0K14	460-520	500	700

TWR 0K10 = Ø305 mm
TWR 0K14 = Ø410 mm
TWF 0K14 = Ø410 mm

© VELUX GROUP ® VELUX, VELUX logo are registered trademarks



File name: TW- 0K14 - VAS-601-0715

Drawing no.: ---- SCo: ----

Create date: 31.07.2015	Rev. date: ----	Format: A3	Scale: 1:5
----------------------------	--------------------	---------------	---------------

Note: When installing VELUX Roof Windows, flashings and installation products, the manufacturers instructions and current building and fire regulations, where applicable, must be met.