


Coupe A-A
1:5

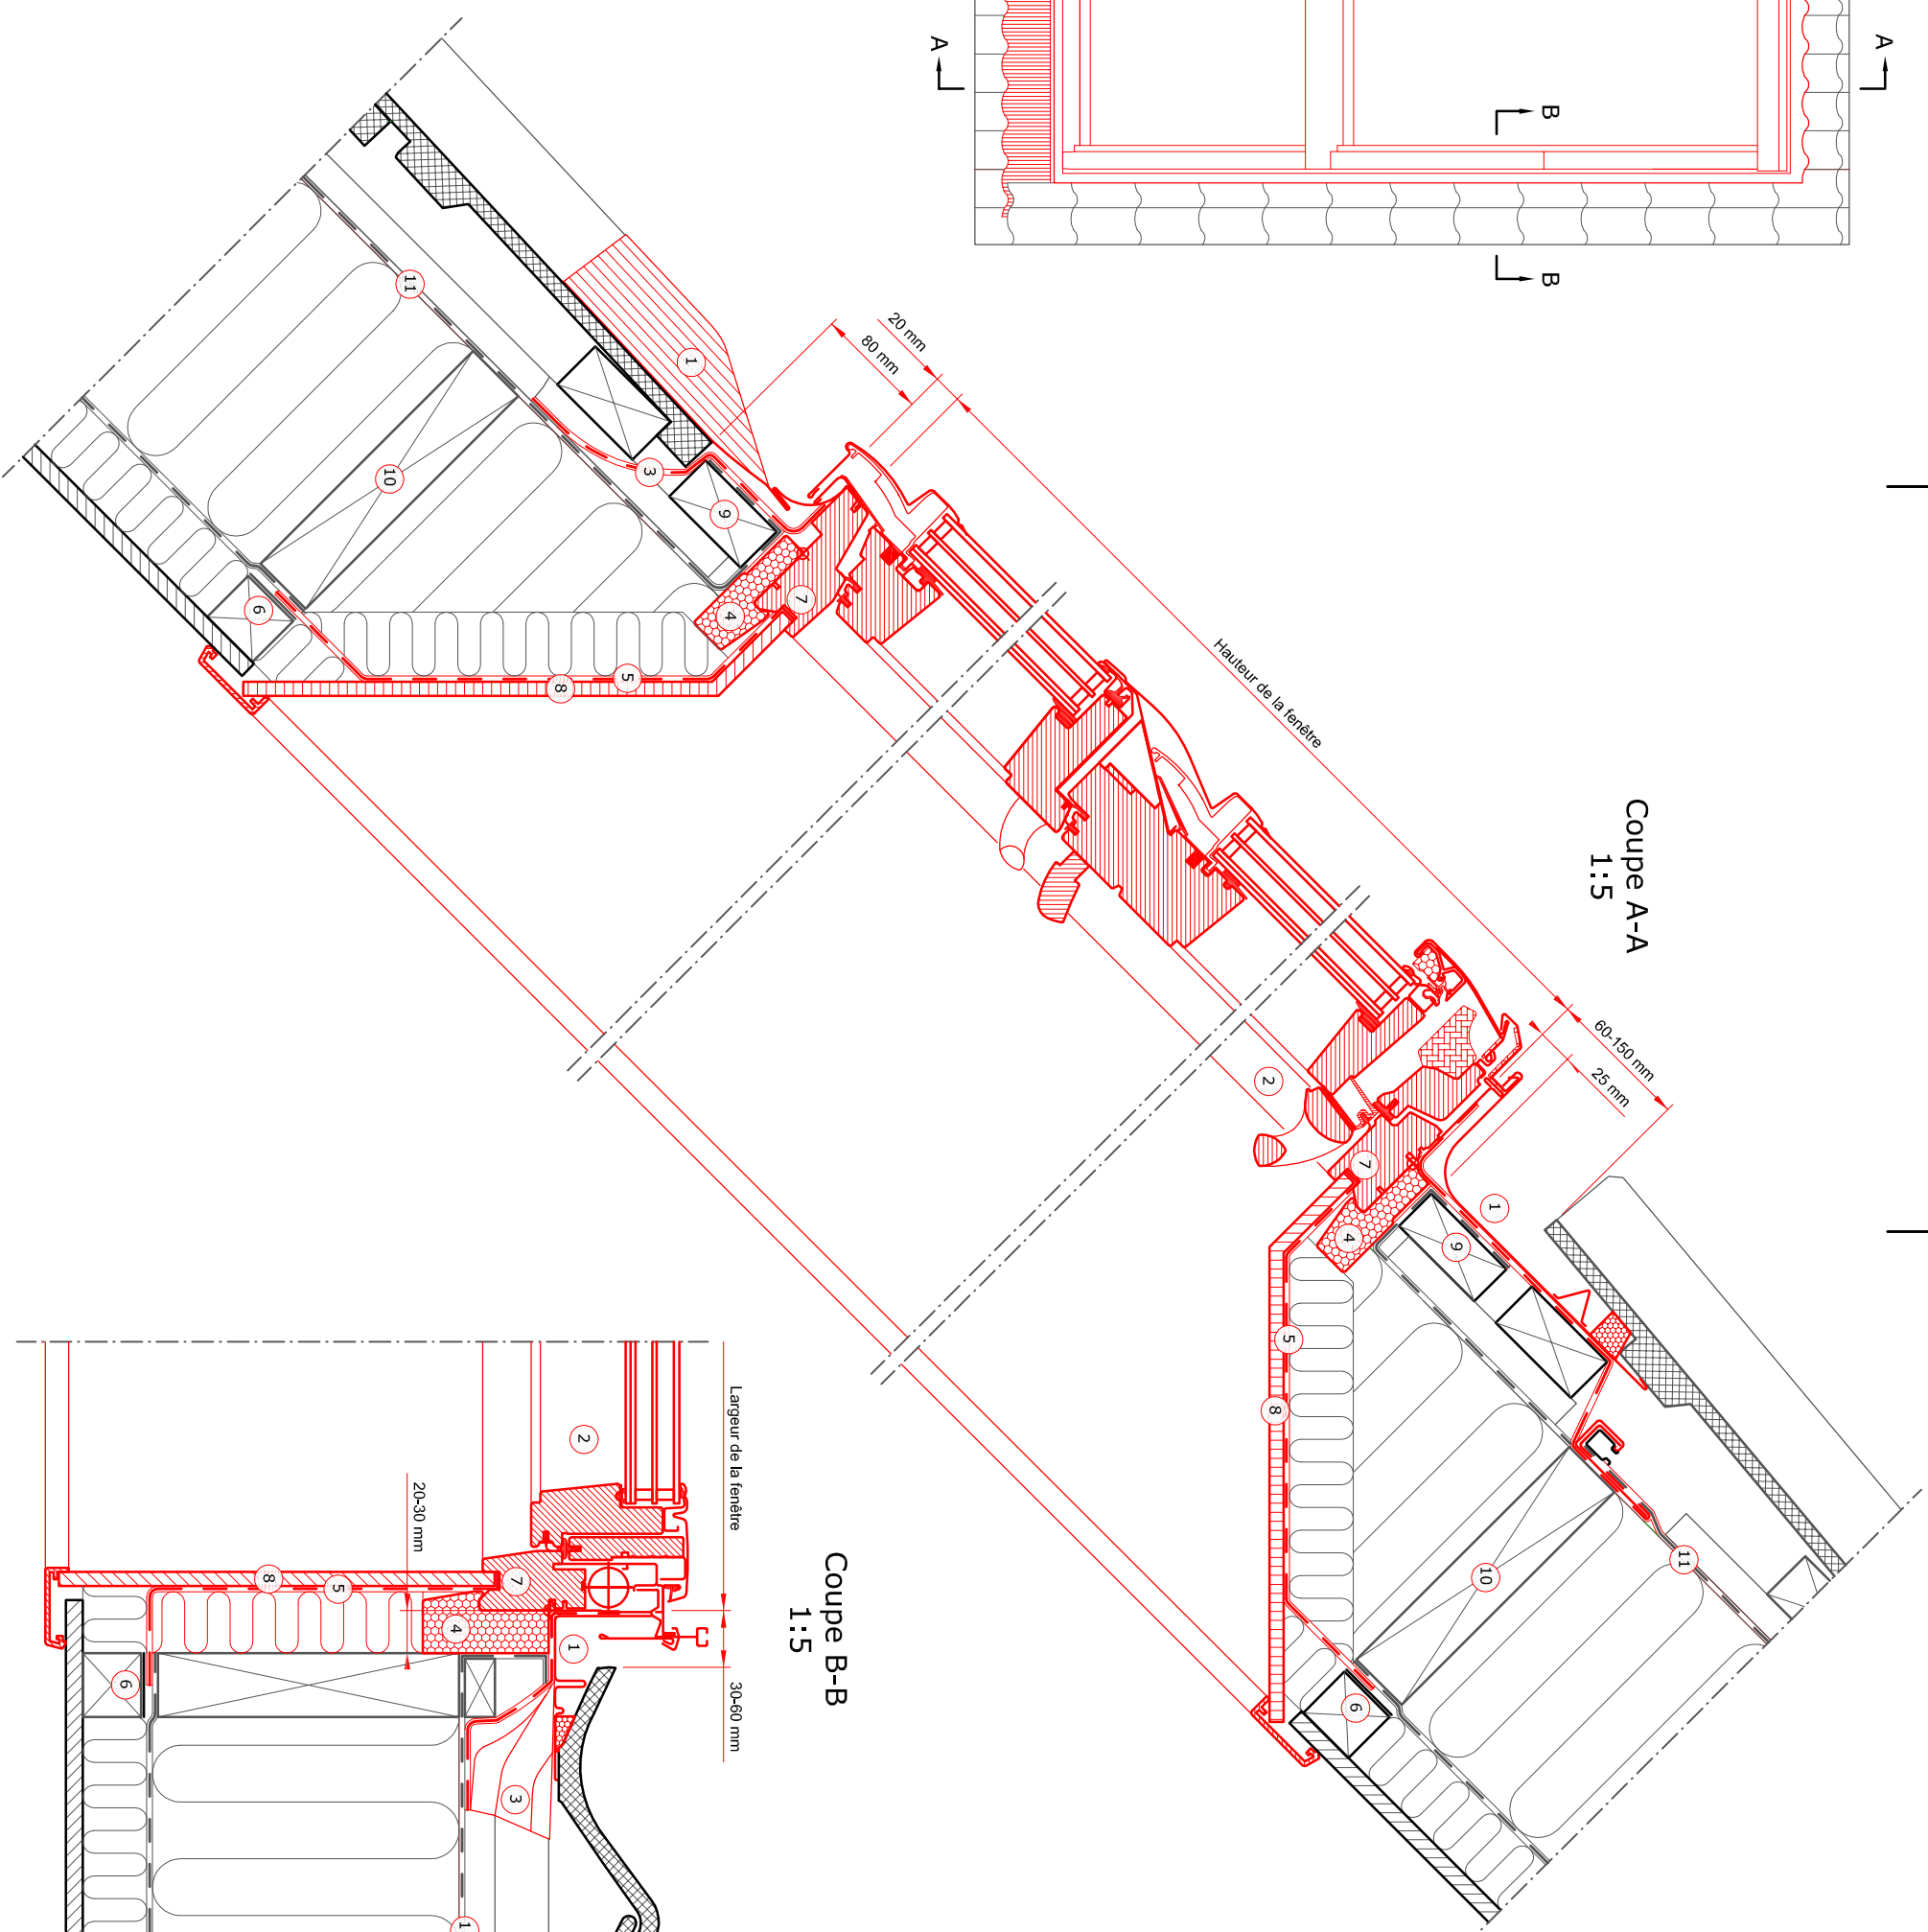

Coupe B-B
1:5

- 1 VELUX Raccord (EDW et ETW 15°-90°)
- 2 VELUX fenêtre de toit(GDL 35°-53°)
- 3 VELUX Colerette de sous-toiture(BFX et BFX WK34)
- 4 VELUX Cadre isolant (BDX et BDX WK34)
- 5 VELUX col pare-vapeur (BBX et BBX WK34)
- 6 VELUX Bande auto-collante (BBX)
- 7 Joint du BBX dans la rainure de la fenêtre de toit
- 8 VELUX Habillage Intérieur (LS- et LL-)
- 9 Lattes de montage (Non VELUX)
- 10 Chevron d'appoint si nécessaire (Non VELUX)
- 11 Sous-toiture (Non VELUX)

Couverture de la toiture:

Tuiles
Max 120 mm



Produits VELUX:

- GDL 35°-53°
- EDW 15°-90°
- BFX
- BDX
- BBX
- LS-
- ETW 15°-90°
- BFX WK34
- BDX WK34
- BBX WK34
- LL-

Dimensions:

Taille	Largeur (mm)	Taille	Hauteur (mm)
PK-	942	-K19	2520
SK-	1140		



File name: DRAWING 01.12 EDW-GDL - FR

Drawing no.: 01.12 VB-0716

SCO: V-B

Create date:	Rev. date:	Format:	Scale:
19.08.2015	07.07.2016	A3	1:5

Note: When installing VELUX Roof Windows, flashings and installation products, the manufacturers' instructions and current building and fire regulations, where applicable, must be met.