
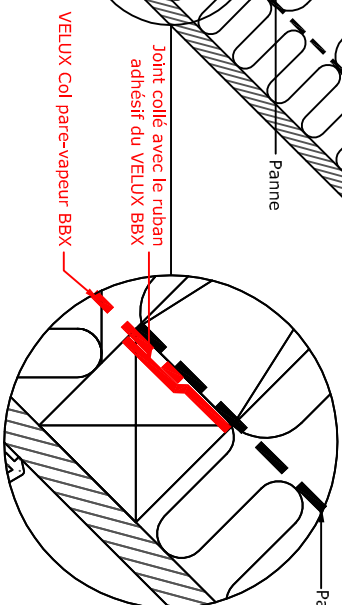
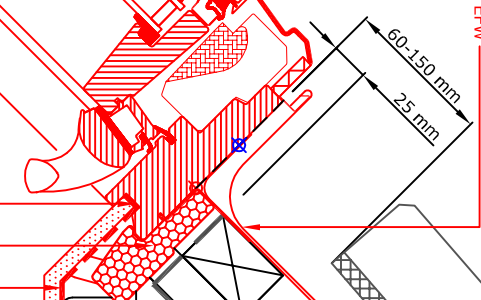



Coupe A-A  
1:5

| 15°-55° | A mm | B mm |
|---------|------|------|
| 15      | 50   | 40   |
| 20      | 55   | 45   |
| 25      | 60   | 45   |
| 30      | 65   | 50   |
| 35      | 70   | 55   |
| 40      | 75   | 60   |
| 45      | 85   | 65   |
| 50      | 90   | 75   |
| 55      | 105  | 85   |

VFE

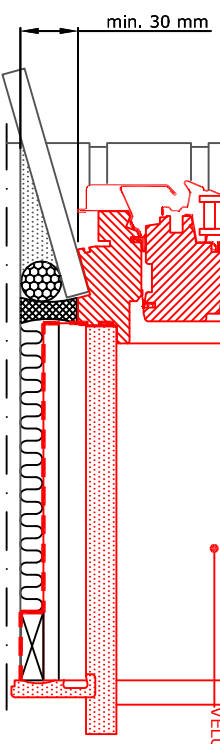

Coupe B-B  
1:5

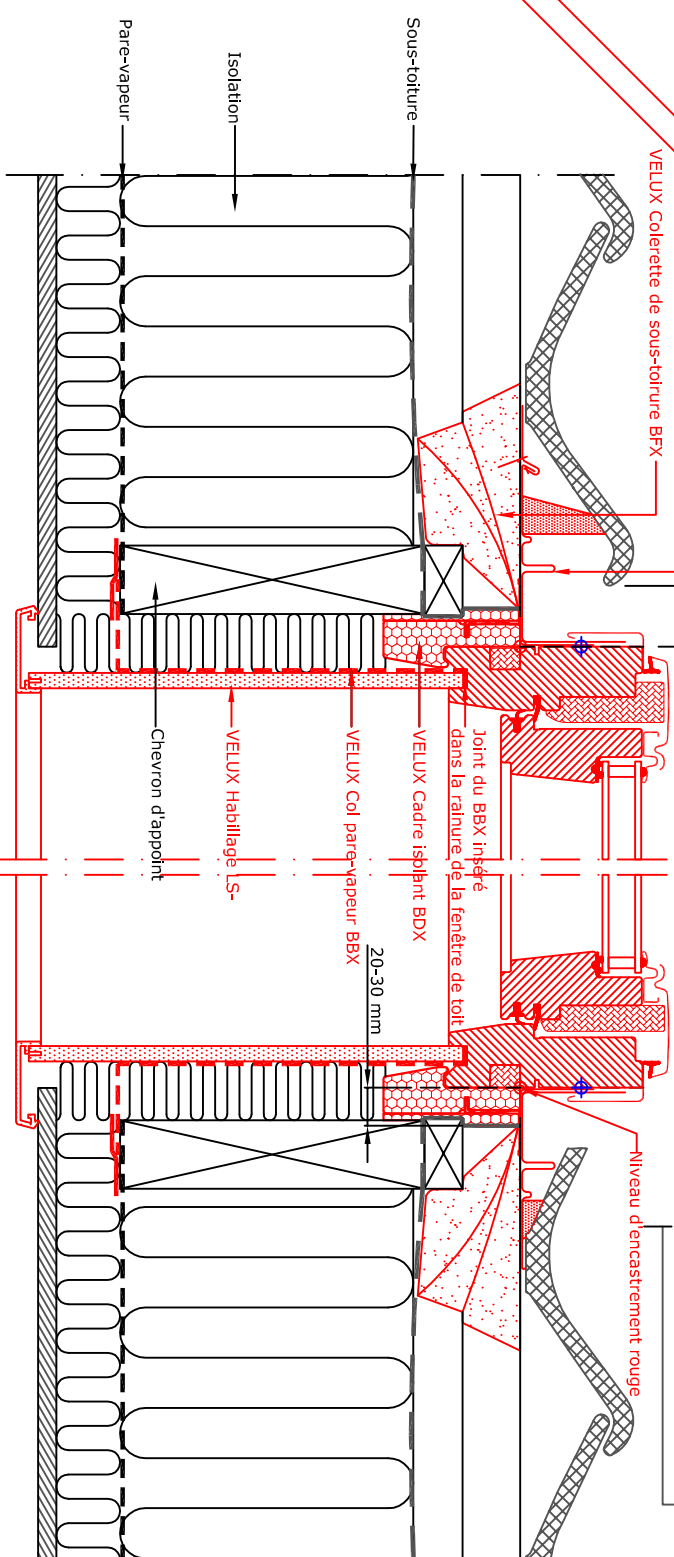

1:2.5

Coupe C-C  
1:5

- Produits VELUX :
- BFX BDX 2000
  - LS-BBX
  - LVI
  - VELUX GGL 15°-90°
  - VELUX VFE 90°
  - VELUX EFW 15°-55°
  - BFX BDX 2000
  - LS-BBX
  - LVI
  - VELUX GGL 15°-90°
  - VELUX VFE 90°
  - VELUX EFW 15°-55°
- Couverture de la toiture: TILES

NOTE:  
Les éléments constituant la toiture sont  
seulement indicatifs.  
Notice de pose sur demande

Élément de façade VELUX VFE  
sous une fenêtre de toit VELUX GGL  
sur une couverture en tuiles (gouttière interrompue),  
avec raccordement EFW



03.01  
VB-0413