



Presek A-A  
1:5

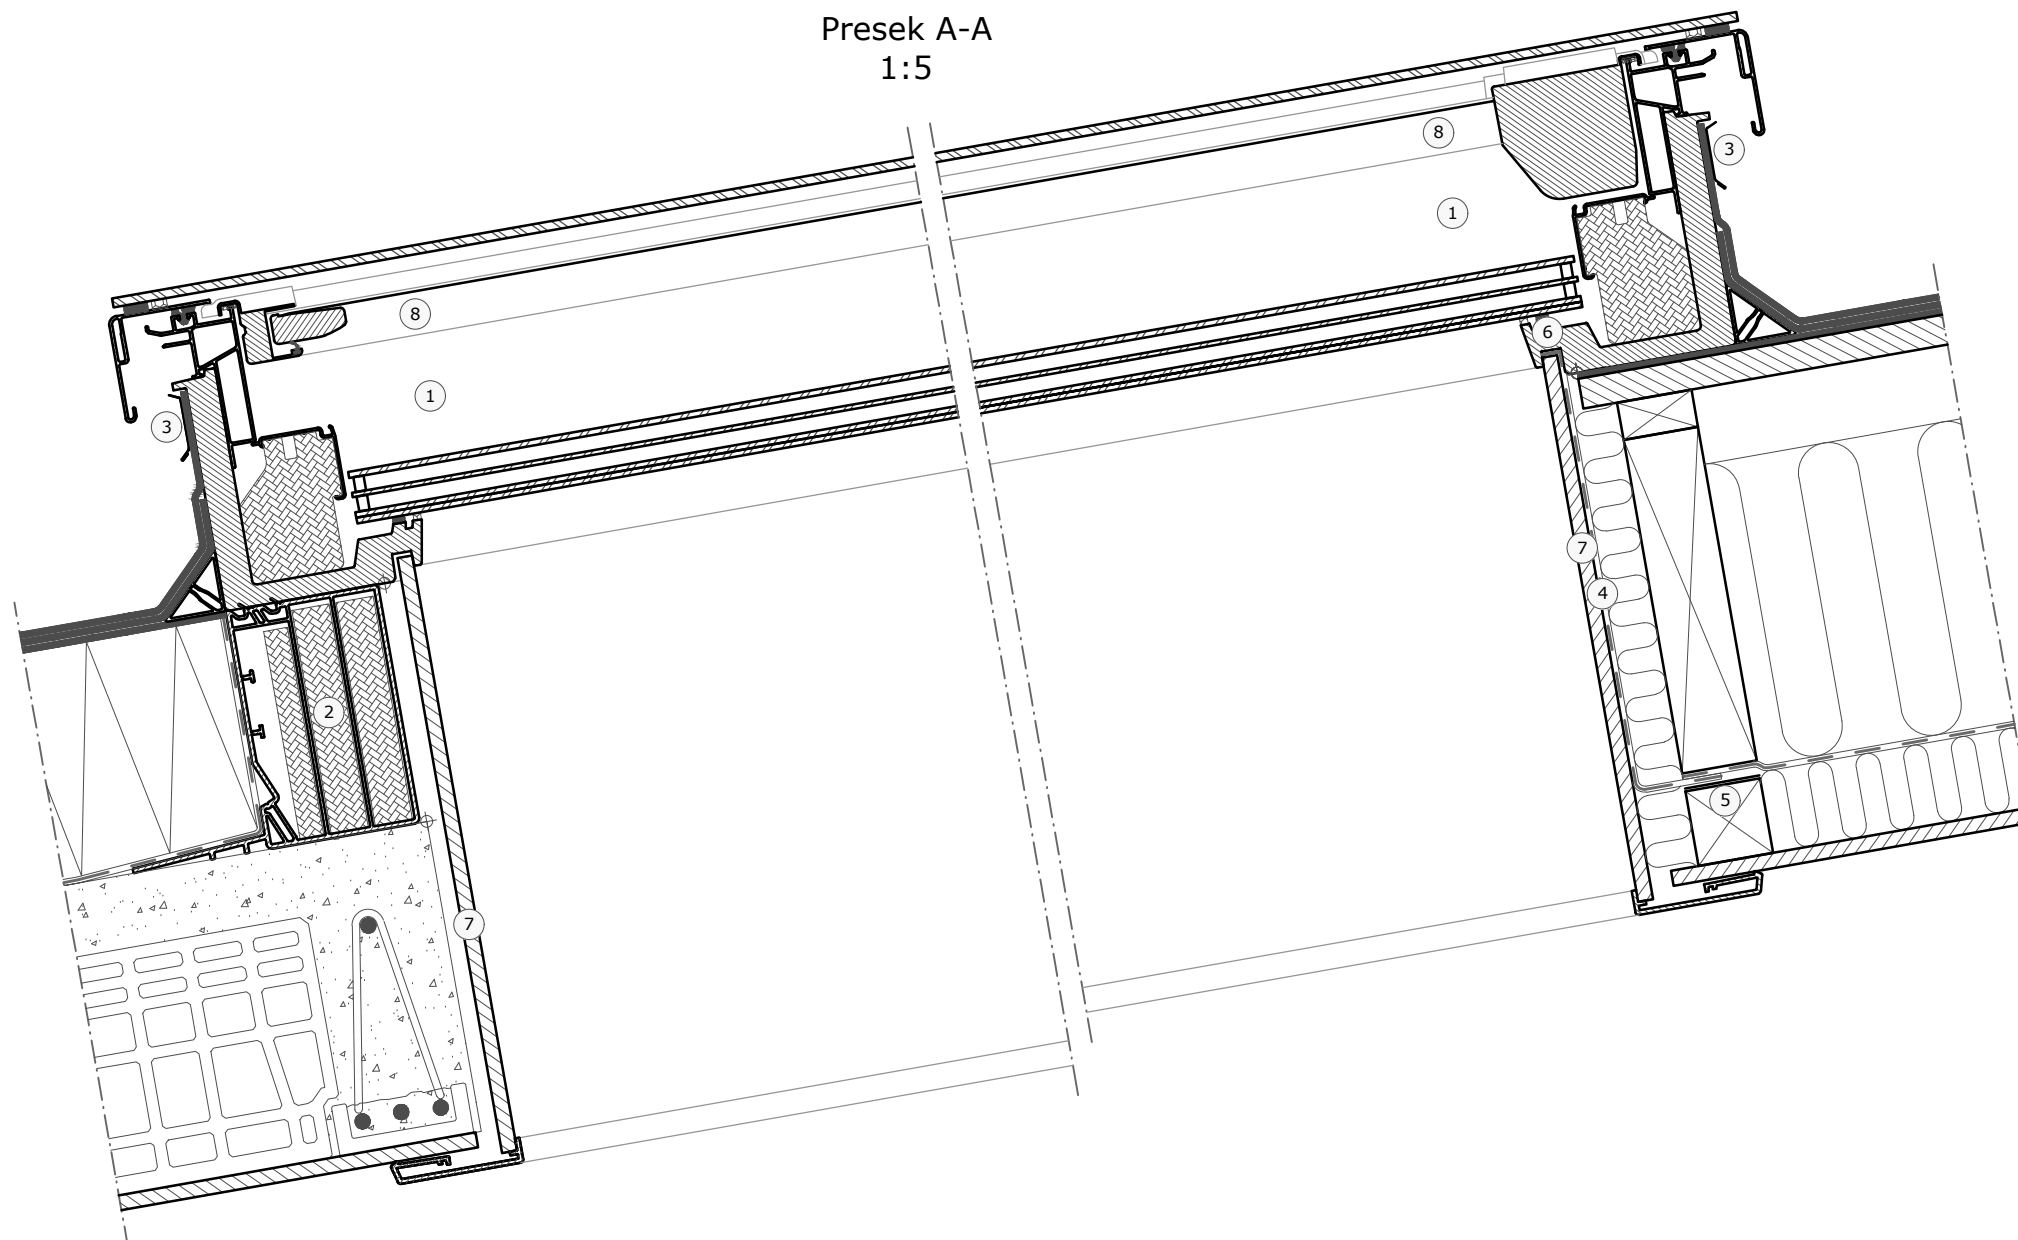

- ① VELUX Prozor za ravan krov (CFU + ISU 2093 2°-15°)
- ② VELUX Produžetak okvira (ZCU 0015 0°-15°)
- ③ VELUX Sigurnosni set (ZZZ 210U)
- ④ VELUX Parna brana (BBX)
- ⑤ VELUX Spoj parne brane (BBX)
- ⑥ Fiksiranje parne brane BBX u falc na prozoru
- ⑦ VELUX Unutrašnja obloga (LSF)
- ⑧ VELUX Zaštita od toplote (MSU)


Krovni pokrivač:

Membrana

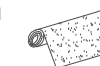


VELUX Proizvodi:

ISU  
2093  
2°-15°

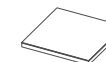


CFU  
0°-15°

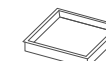


ZZZ  
210U




LSF

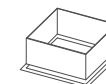


ZCU  
0015  
0°-15°

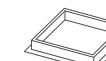

MSU

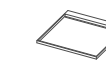

BBX

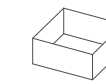

VELUX Prozor za ravan krov dimenzije:

Size	W	H
060060	600	600
080080	800	800
090060	900	600
090090	900	900
100100	1000	1000
120090	1200	900
120120	1200	1200
150100	1500	1000
150150	1500	1500

© VELUX GROUP ® VELUX, VELUX logotip su registrovane robne marke

**VELUX**

Naziv crteža:  
ID10122203\_525129-01\_CFU+ZCU-VAS-413-0320\_1

Crtež br.: --- Dok.:---

Datum: 13.03.2020	Isp. datum:	Format: A3	Razmera: 1:5
----------------------	-------------	---------------	-----------------

Napomena: Prilikom ugradnje VELUX krovnih prozora, opšivki i proizvoda za ugradnju, uputstva proizvođača i važeći građevinski i protivpožarni propisi moraju biti ispunjeni.