


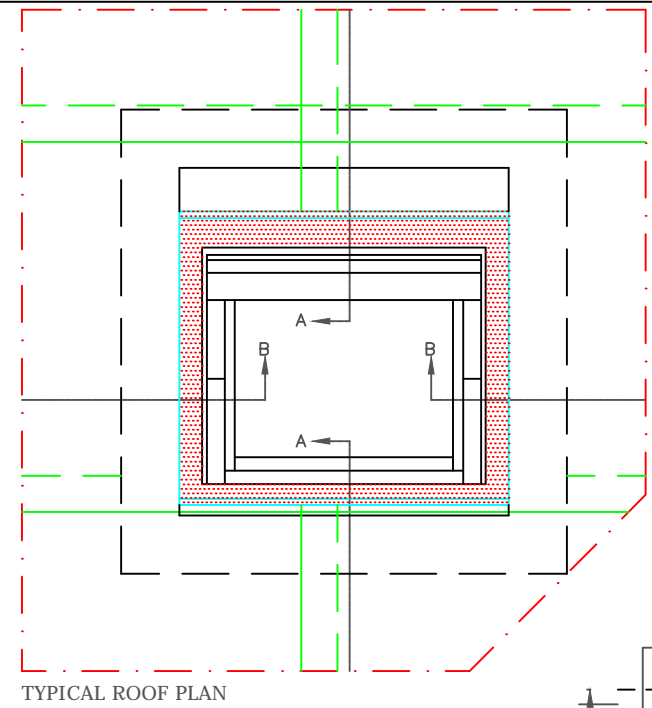
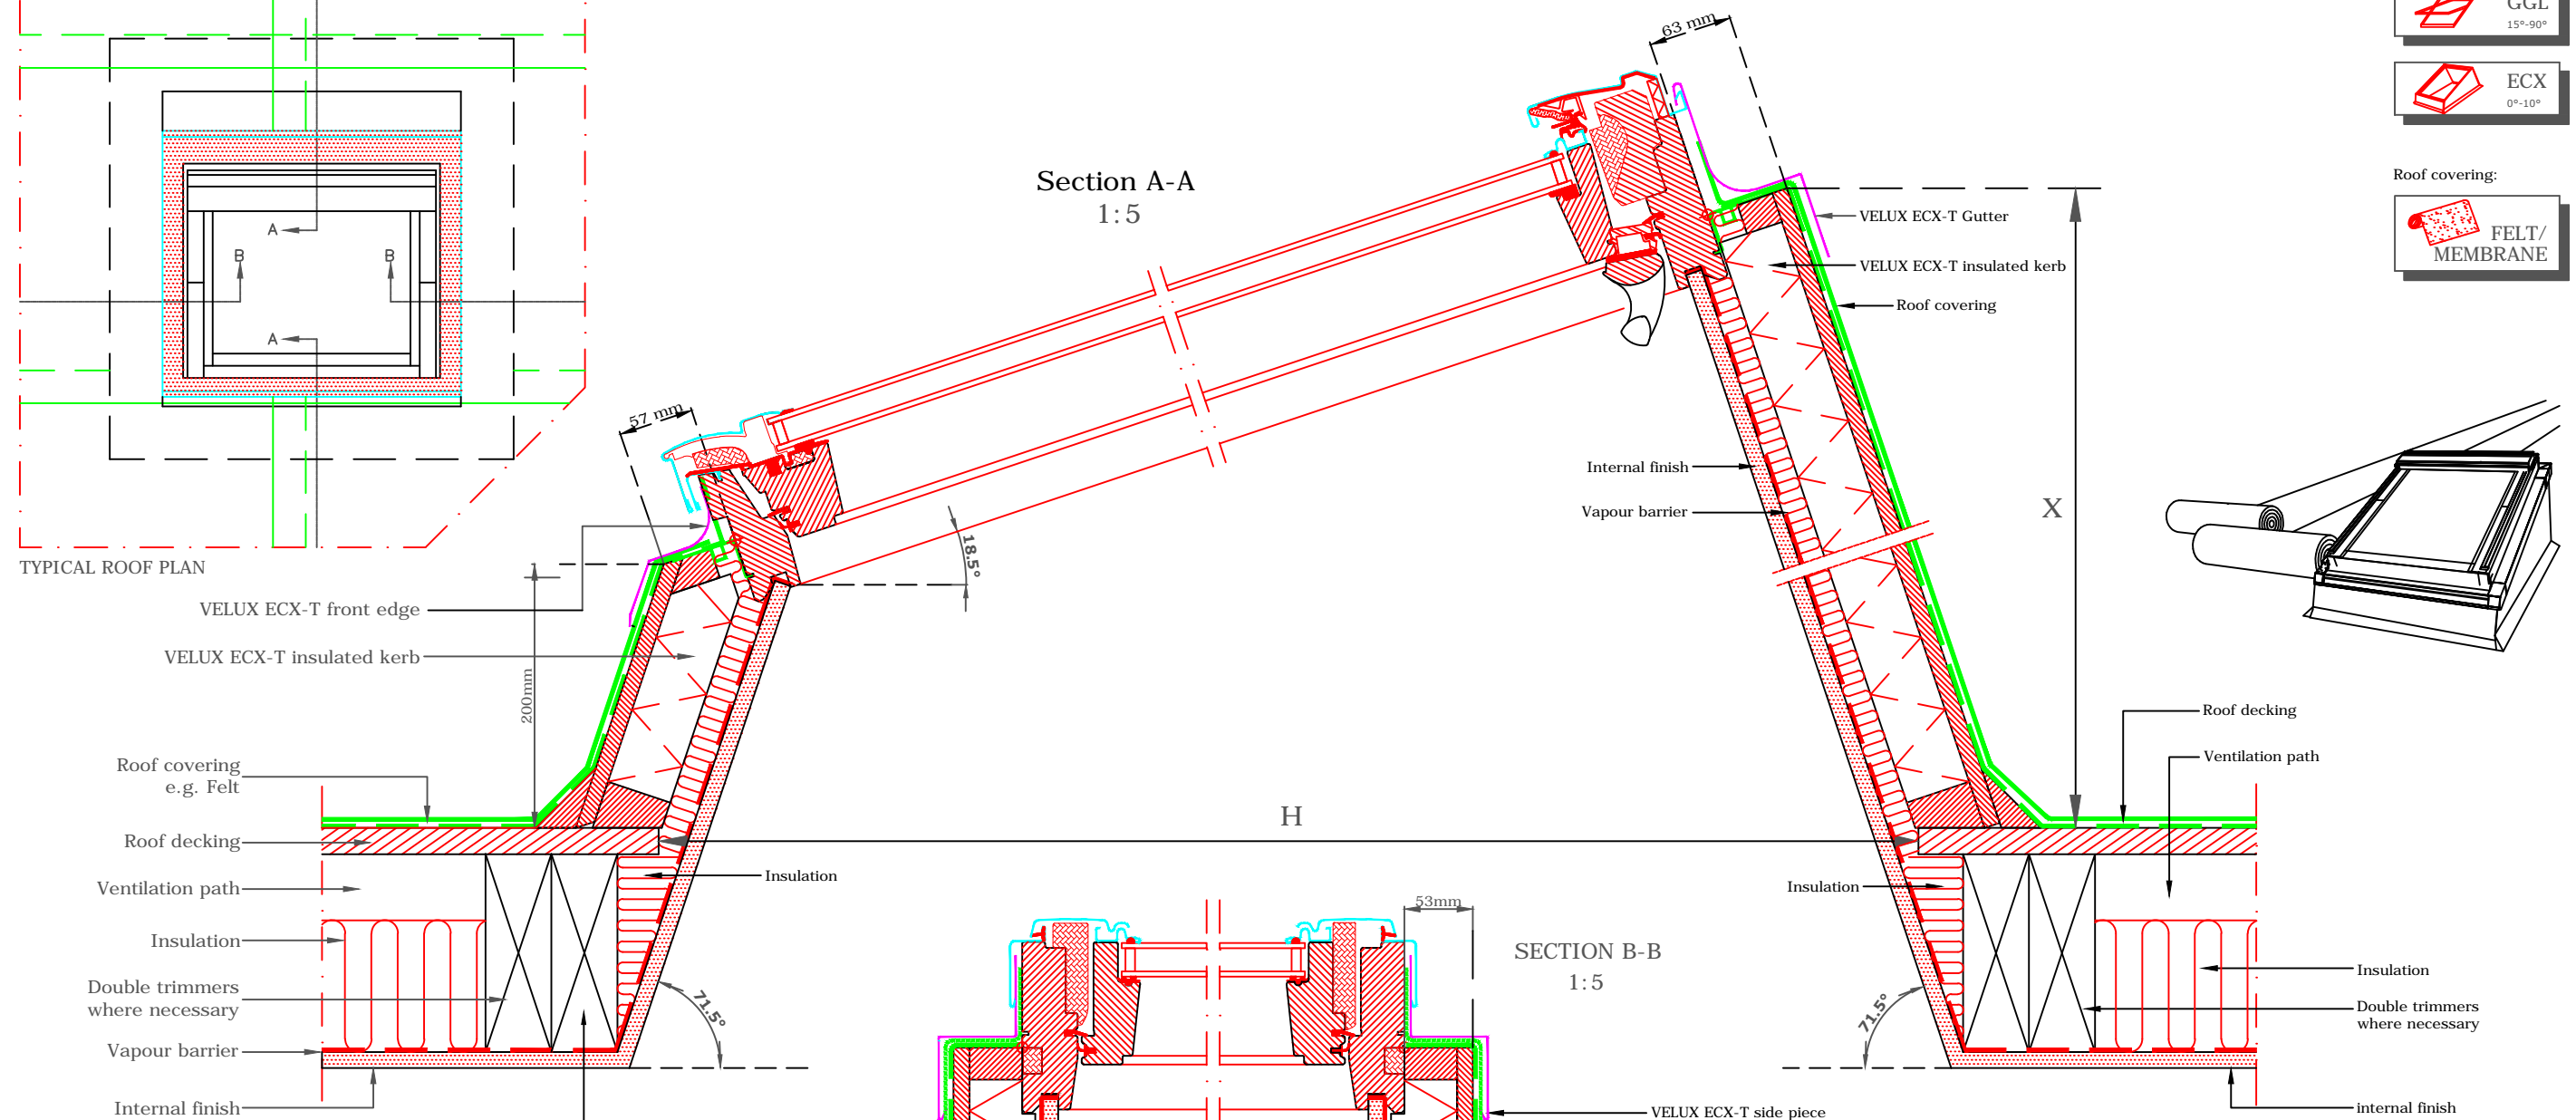


- VELUX Products:
-  **GGL**
15°-90°
 -  **ECX**
0°-10°
- Roof covering:
-  **FELT/MEMBRANE**



Section A-A
1:5



SECTION B-B
1:5

NOTE:
setting out of these trimmers are
subject to depth of roof construction
in relation to lining angle

STRUCTURAL DIMENSIONS

Kerb Reference	S
ECX-T CK02	600
ECX-T CK04	600
ECX-T MK04	830
ECX-T MK06	830
ECX-T MK08	830
ECX-T PK04	990
ECX-T SK06	1190
ECX-T UK08	1390

HOLE IN ROOF OPENING DIMENSIONS

Kerb reference	W	H	X
ECX-T CK02	535 x	960	490
ECX-T CK04	535 x	1170	550
ECX-T MK04	765 x	1170	550
ECX-T MK06	765 x	1380	610
ECX-T MK08	765 x	1610	680
ECX-T PK04	895 x	1170	550
ECX-T SK06	1125 x	1380	610
ECX-T UK08	1325 x	1610	680

