



TYPICAL ELEVATION

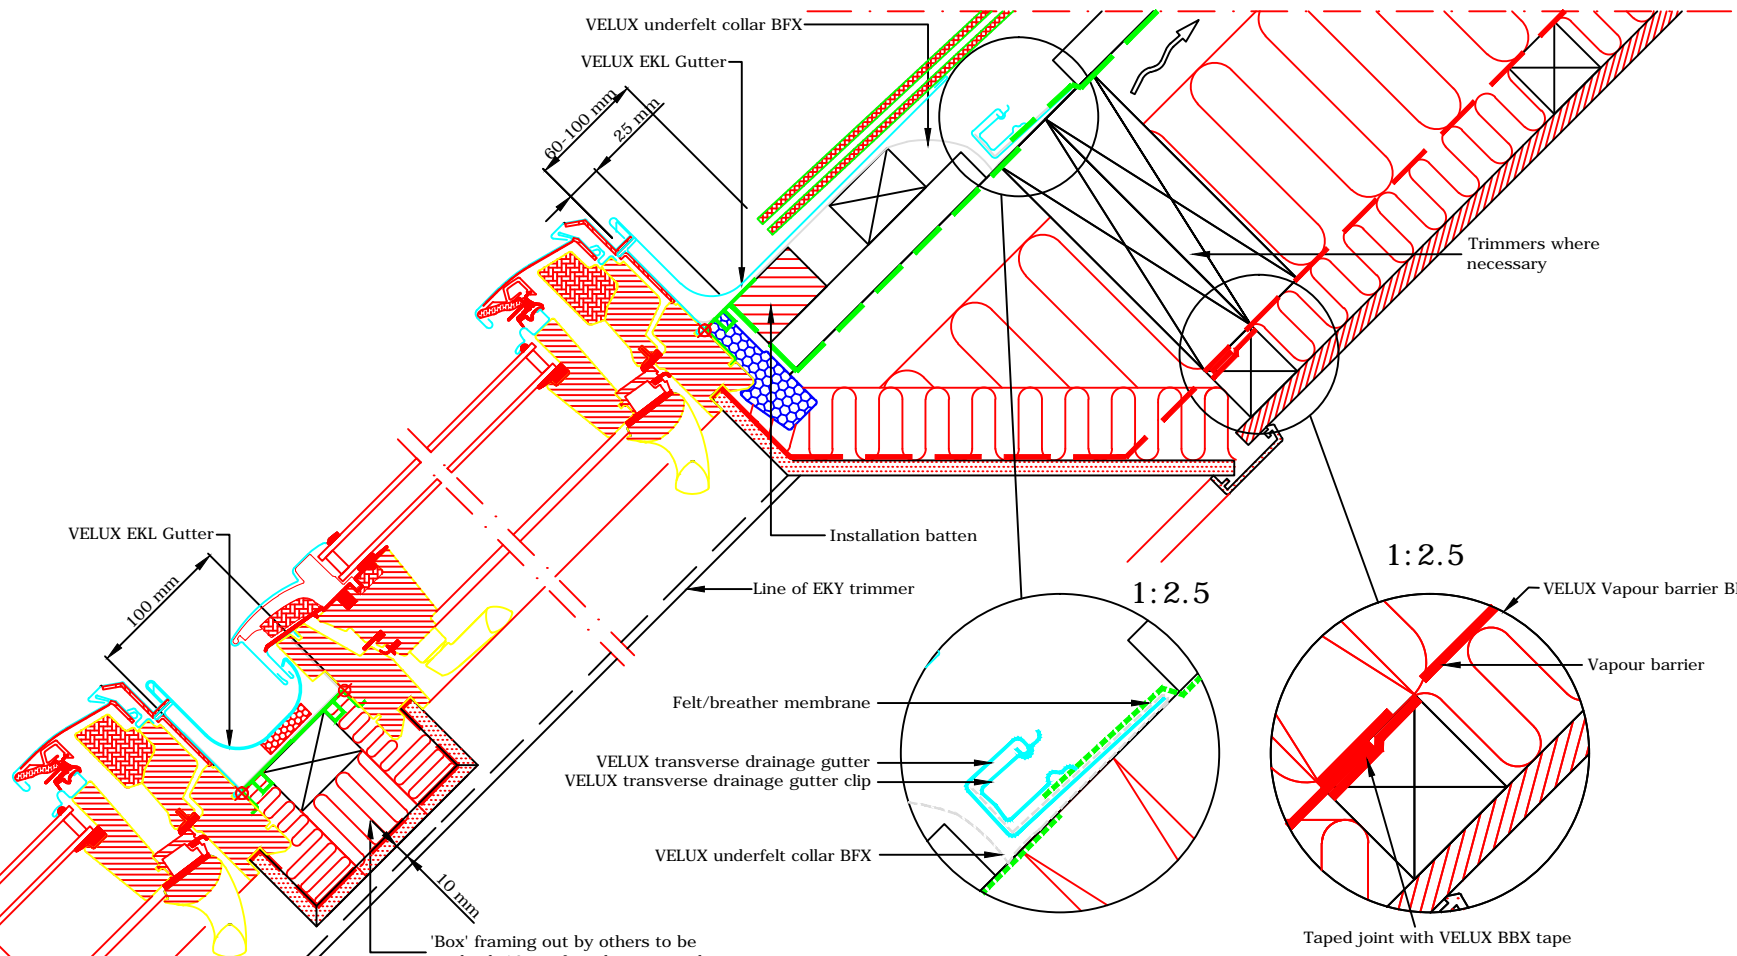


- VELUX Products:
- GPL
15°-55° *
* 55°-75° with special springs
 - EKL
15°-90°
 - EKY
 - BFX
 - BDX
 - BBX
 - LS-
- Roof covering:
- SLATES
< 8 mm

Section A-A
1:5

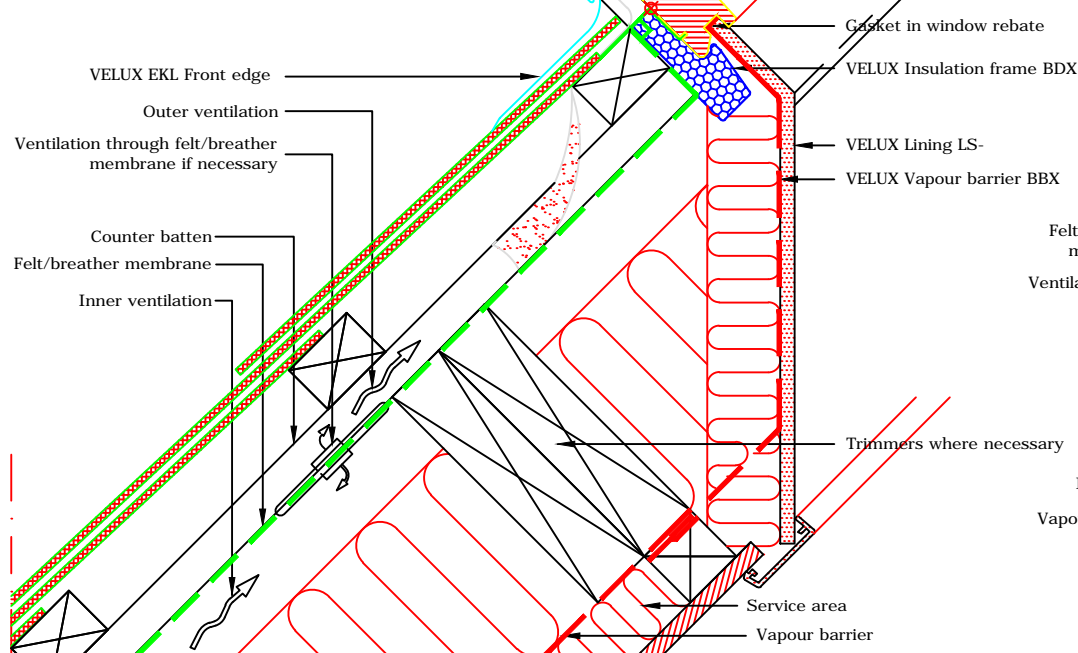

Section B-B
1:5

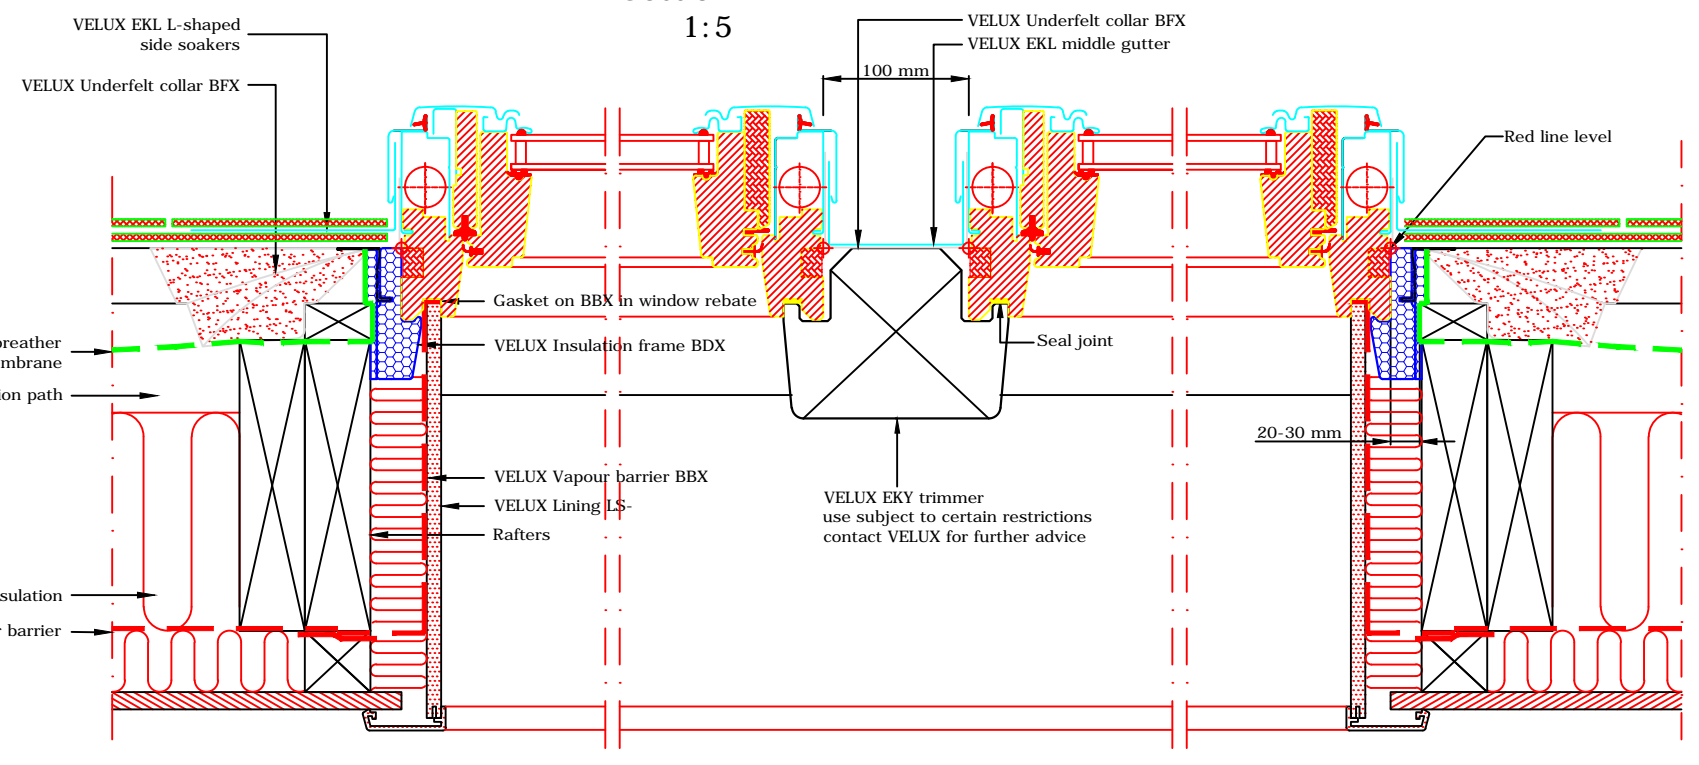

VELUX
 VELUX Company Ltd
 Woodside Way
 Glenrothes, Fife KY7 4ND
 tel: +44 (0) 1592 778 225

VELUX top-hung roof window
GPL combi installation into natural slate
 EKL flashing kit - standard install - 100mm frame gap
All dimensions are in millimetres where shown

NOTE! When installing VELUX roof windows, flashings and accessories, please ensure compliance with building regulations and British/European standards where necessary. This detail represents the principles of a typical installation only and the design and specification of the final detail is the responsibility of others.

Latest revision:
 Note re: restrictions on use of EKY trimmer added

Date: **January 2014**
 Rev no: A
 Rev date: Nov 2014
 Drawn: **PJH**

File name:
GPL-EKL-0114-1054
 Scale: **1:5 approx. @ A3**