


TYPICAL ELEVATION

Section A-A
1:5

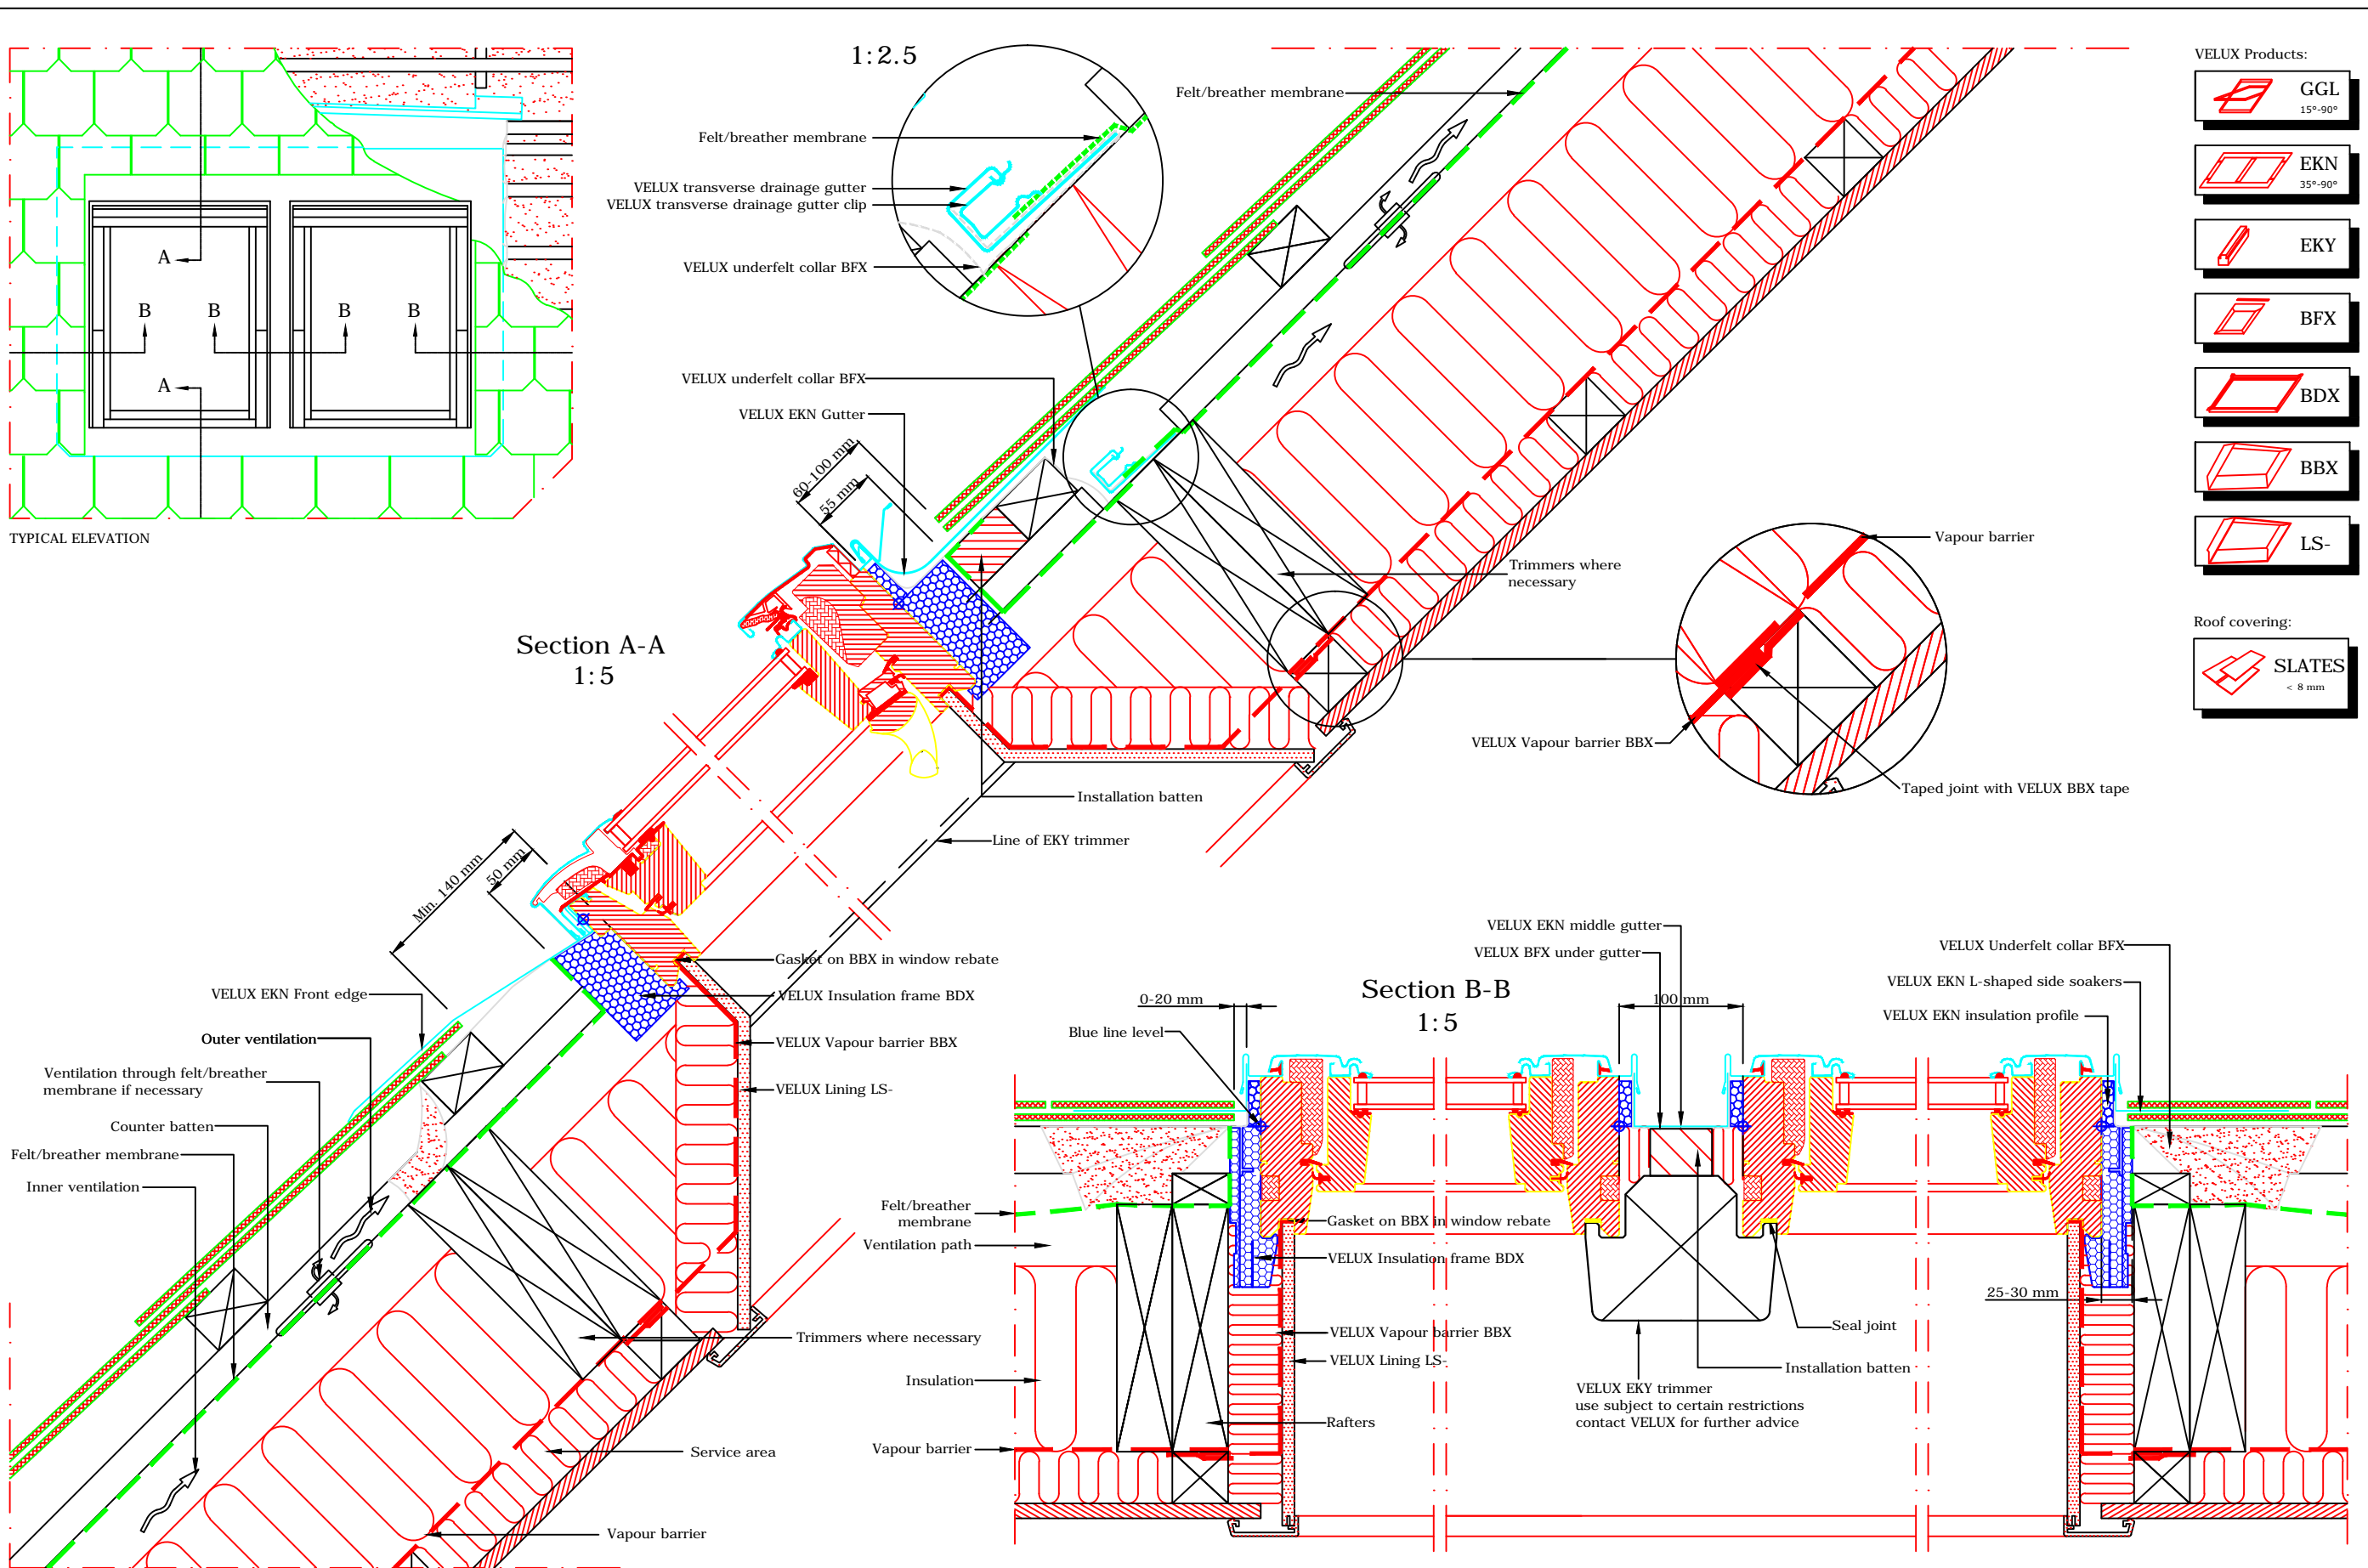

VELUX Company Ltd
Woodside Way
Glenrothes, Fife KY7 4ND
tel: +44 (0) 1592 778 225

VELUX centre-pivot roof window
GGL coupled installation into natural slate
EKN flashing kit - recessed install - 100mm frame gap
All dimensions are in millimetres where shown

NOTE! When installing VELUX roof windows, flashings and accessories, please ensure compliance with building regulations and British/European standards where necessary. This detail represents the principles of a typical installation only and the design and specification of the final detail is the responsibility of others.

Latest revision:
Note re: restrictions on use of EKY trimmer added

Date:	January 2014
Rev no:	A
Rev date:	Nov 2014
Drawn:	PJH

File name:
GGL-EKN-0114-1124

Scale: 1:5 approx. @ A3