


TYPICAL ELEVATION

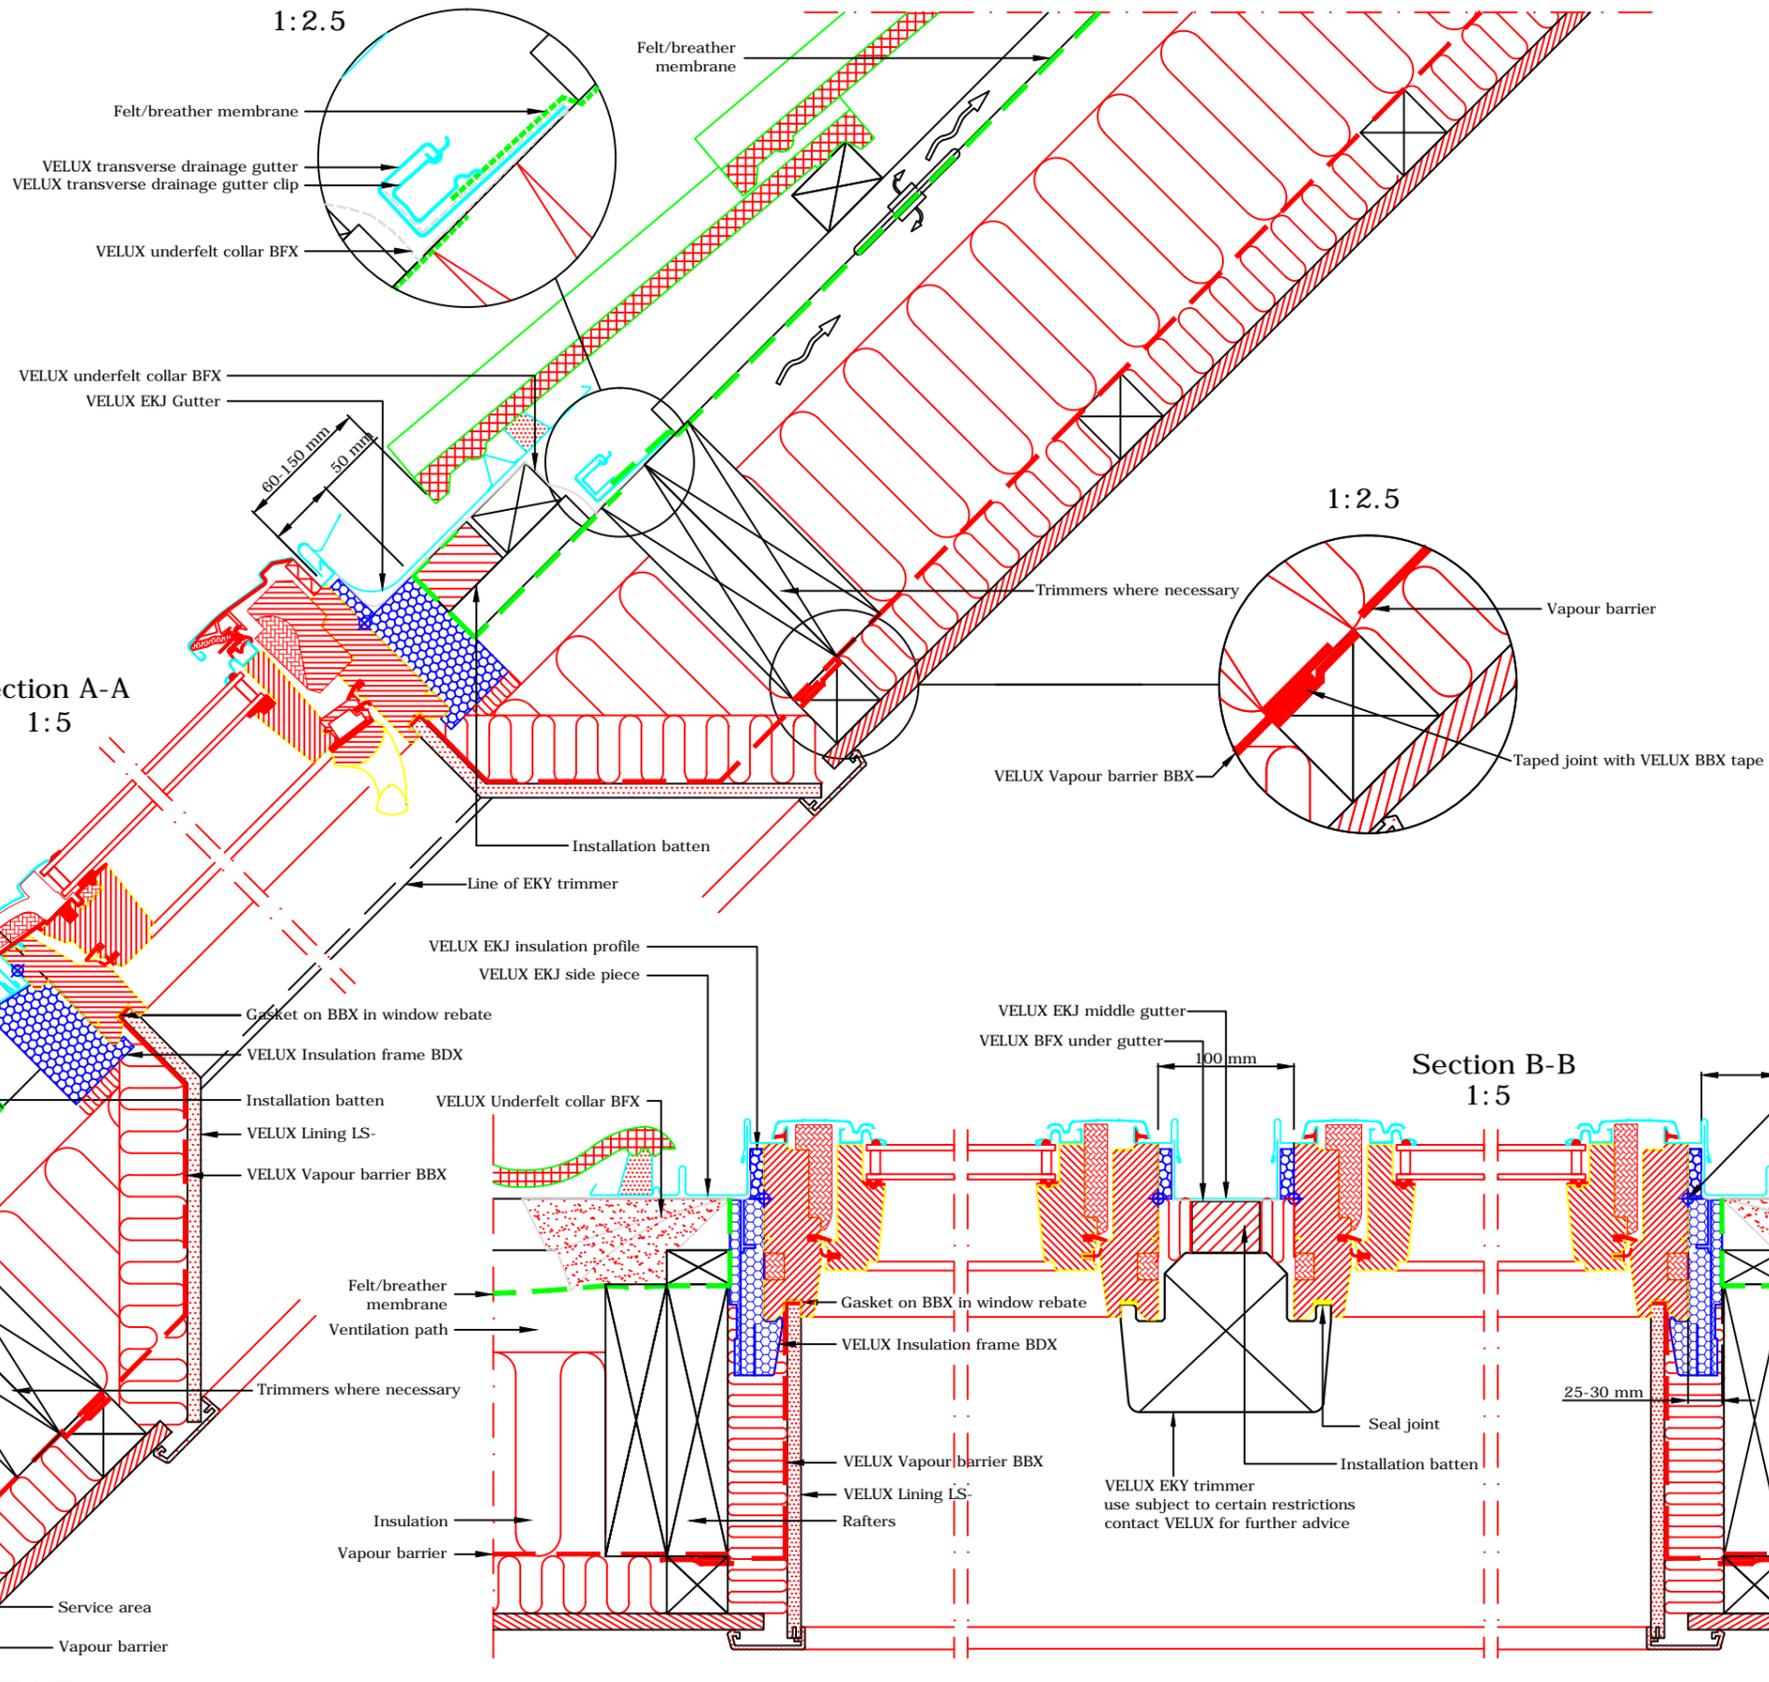

- VELUX Products:
- GGL 15°-90°
 - EKJ 20°-90°
 - EKY
 - BFX
 - BDX
 - BBX
 - LS-
- Roof covering:
- TILES < 90 mm

VELUX
 VELUX Company Ltd
 Woodside Way
 Glenrothes, Fife KY7 4ND
 tel: +44 (0) 1592 778 225

VELUX centre-pivot roof window
GGL coupled installation into profiled tile
 EKJ flashing kit - recessed install - 100mm frame gap
All dimensions are in millimetres where shown

NOTE! When installing VELUX roof windows, flashings and accessories, please ensure compliance with building regulations and British/European standards where necessary. This detail represents the principles of a typical installation only and the design and specification of the final detail is the responsibility of others.

Latest revision:
 Note re: restrictions on use of EKY trimmer added

Date:	January 2014	File name:	GGL-EKJ-0114-1122
Rev no:	A		
Rev date:	Nov 2014		
Drawn:	PJH	Scale:	1:5 approx. @ A3