


- Dome**
- 060060 = 790 x 790
 - 080080 = 990 x 990
 - 060090 = 790 x 1090
 - 090090 = 1090 x 1090
 - 100100 = 1190 x 1190
 - 090120 = 1090 x 1390
 - 120120 = 1390 x 1390
 - 100150 = 1190 x 1690
 - 150150 = 1688 x 1688

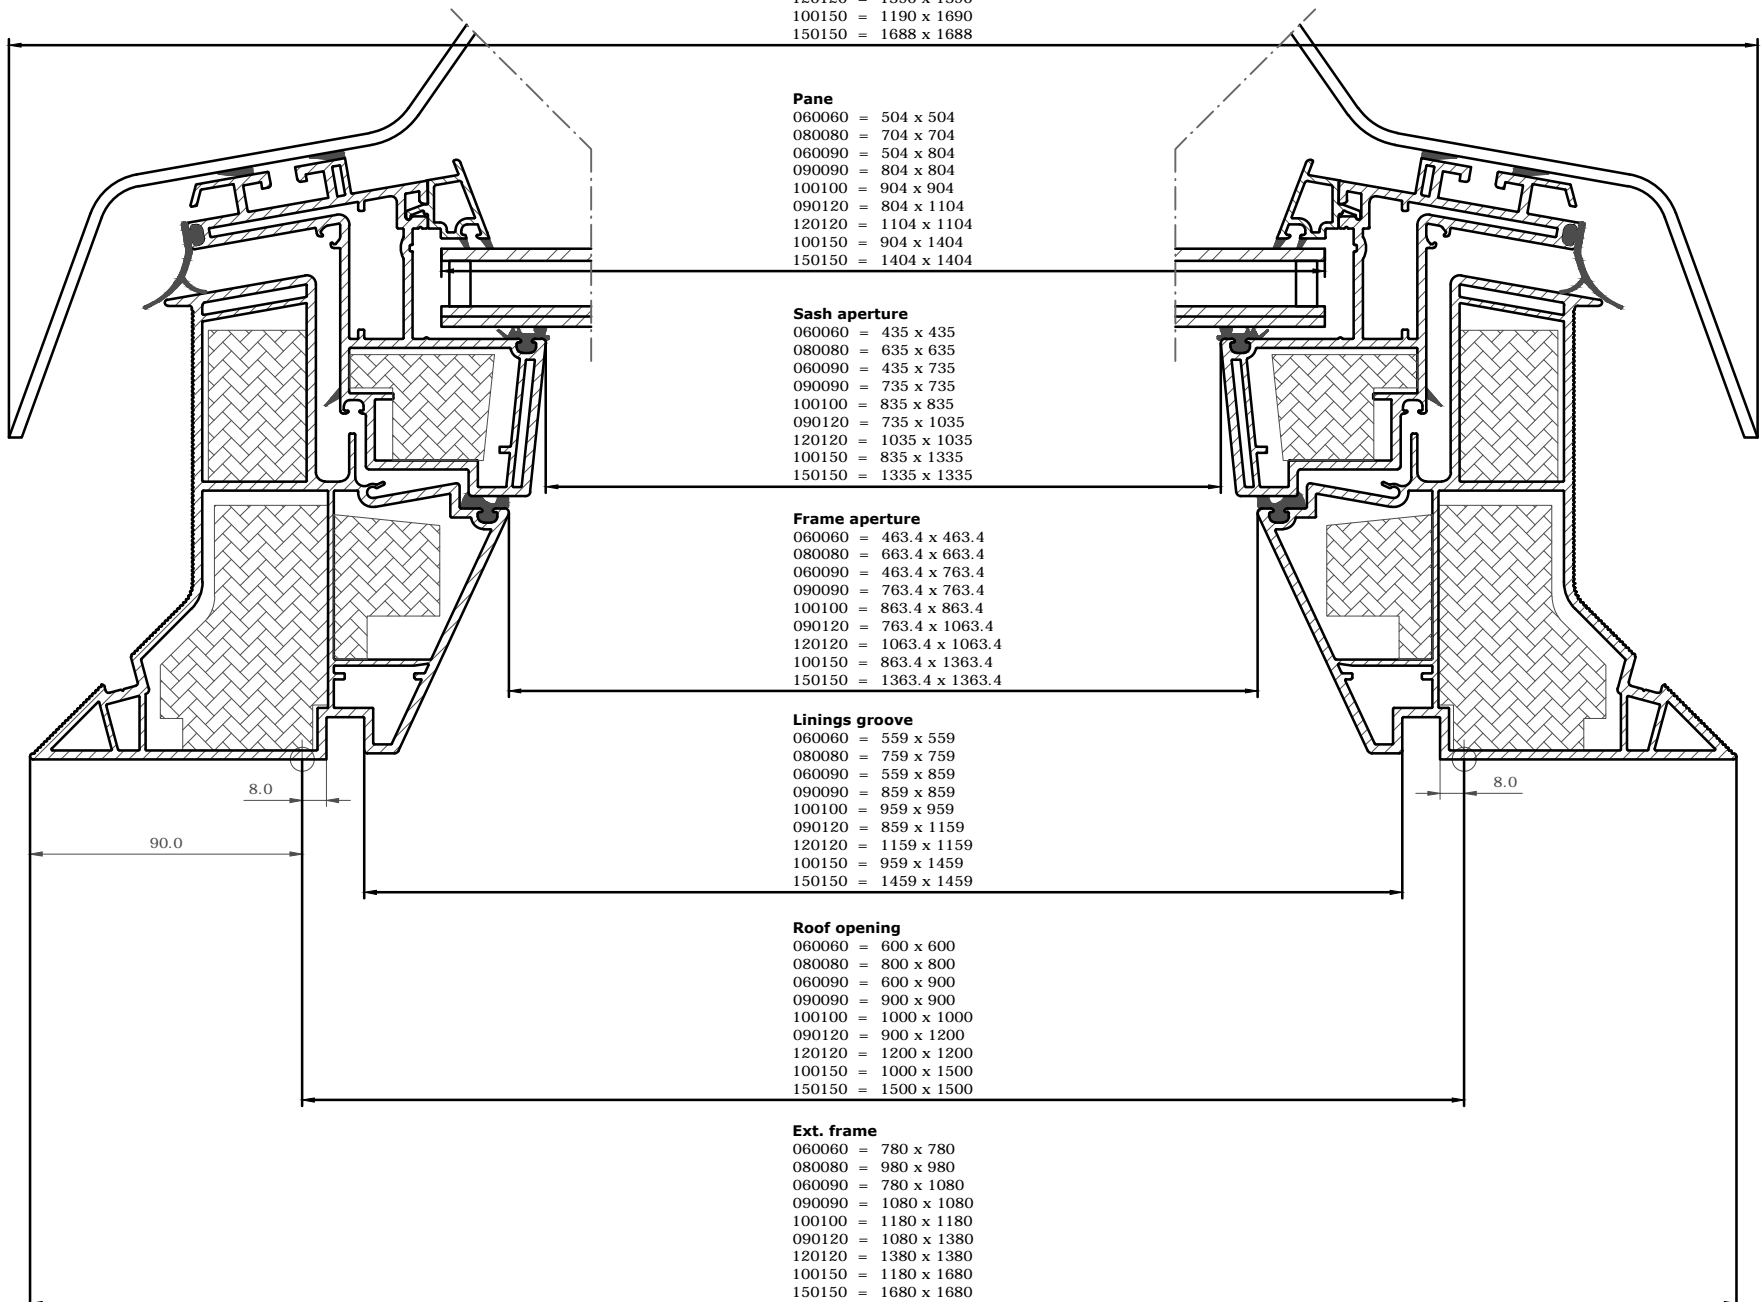

- Pane**
- 060060 = 504 x 504
 - 080080 = 704 x 704
 - 060090 = 504 x 804
 - 090090 = 804 x 804
 - 100100 = 904 x 904
 - 090120 = 804 x 1104
 - 120120 = 1104 x 1104
 - 100150 = 904 x 1404
 - 150150 = 1404 x 1404


- Sash aperture**
- 060060 = 435 x 435
 - 080080 = 635 x 635
 - 060090 = 435 x 735
 - 090090 = 735 x 735
 - 100100 = 835 x 835
 - 090120 = 735 x 1035
 - 120120 = 1035 x 1035
 - 100150 = 835 x 1335
 - 150150 = 1335 x 1335

- Frame aperture**
- 060060 = 463.4 x 463.4
 - 080080 = 663.4 x 663.4
 - 060090 = 463.4 x 763.4
 - 090090 = 763.4 x 763.4
 - 100100 = 863.4 x 863.4
 - 090120 = 763.4 x 1063.4
 - 120120 = 1063.4 x 1063.4
 - 100150 = 863.4 x 1363.4
 - 150150 = 1363.4 x 1363.4

- Linings groove**
- 060060 = 559 x 559
 - 080080 = 759 x 759
 - 060090 = 559 x 859
 - 090090 = 859 x 859
 - 100100 = 959 x 959
 - 090120 = 859 x 1159
 - 120120 = 1159 x 1159
 - 100150 = 959 x 1459
 - 150150 = 1459 x 1459

- Roof opening**
- 060060 = 600 x 600
 - 080080 = 800 x 800
 - 060090 = 600 x 900
 - 090090 = 900 x 900
 - 100100 = 1000 x 1000
 - 090120 = 900 x 1200
 - 120120 = 1200 x 1200
 - 100150 = 1000 x 1500
 - 150150 = 1500 x 1500

- Ext. frame**
- 060060 = 780 x 780
 - 080080 = 980 x 980
 - 060090 = 780 x 1080
 - 090090 = 1080 x 1080
 - 100100 = 1180 x 1180
 - 090120 = 1080 x 1380
 - 120120 = 1380 x 1380
 - 100150 = 1180 x 1680
 - 150150 = 1680 x 1680

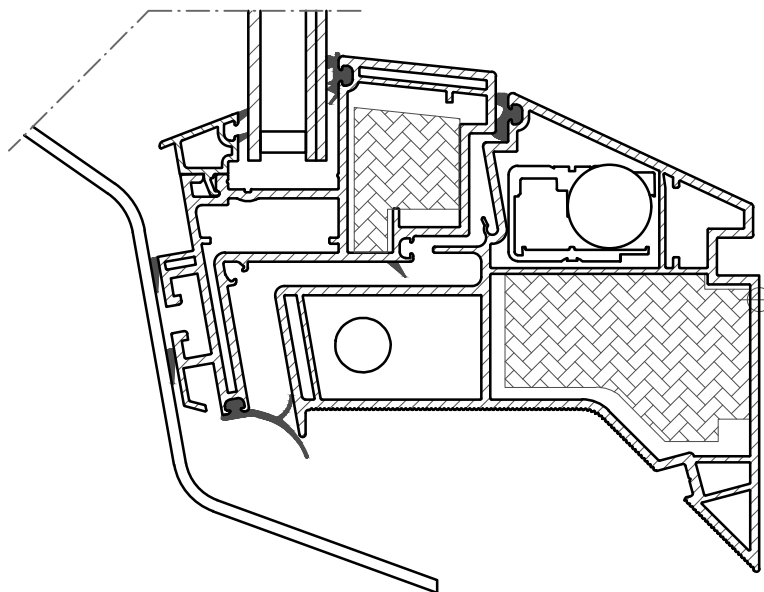

VELUX

CVP --73QV/QVD + ISD

30.09.2016/AKH

