

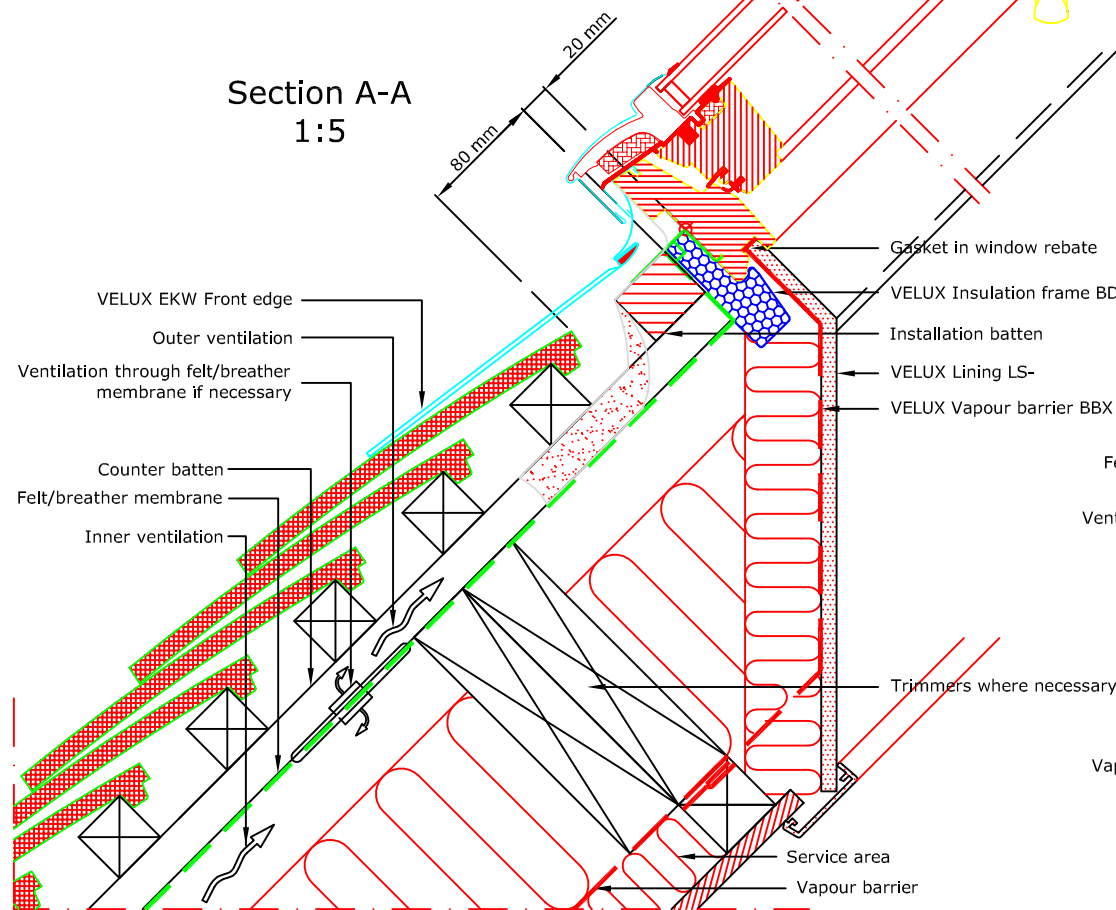


TYPICAL ELEVATION

Section A-A
1:5

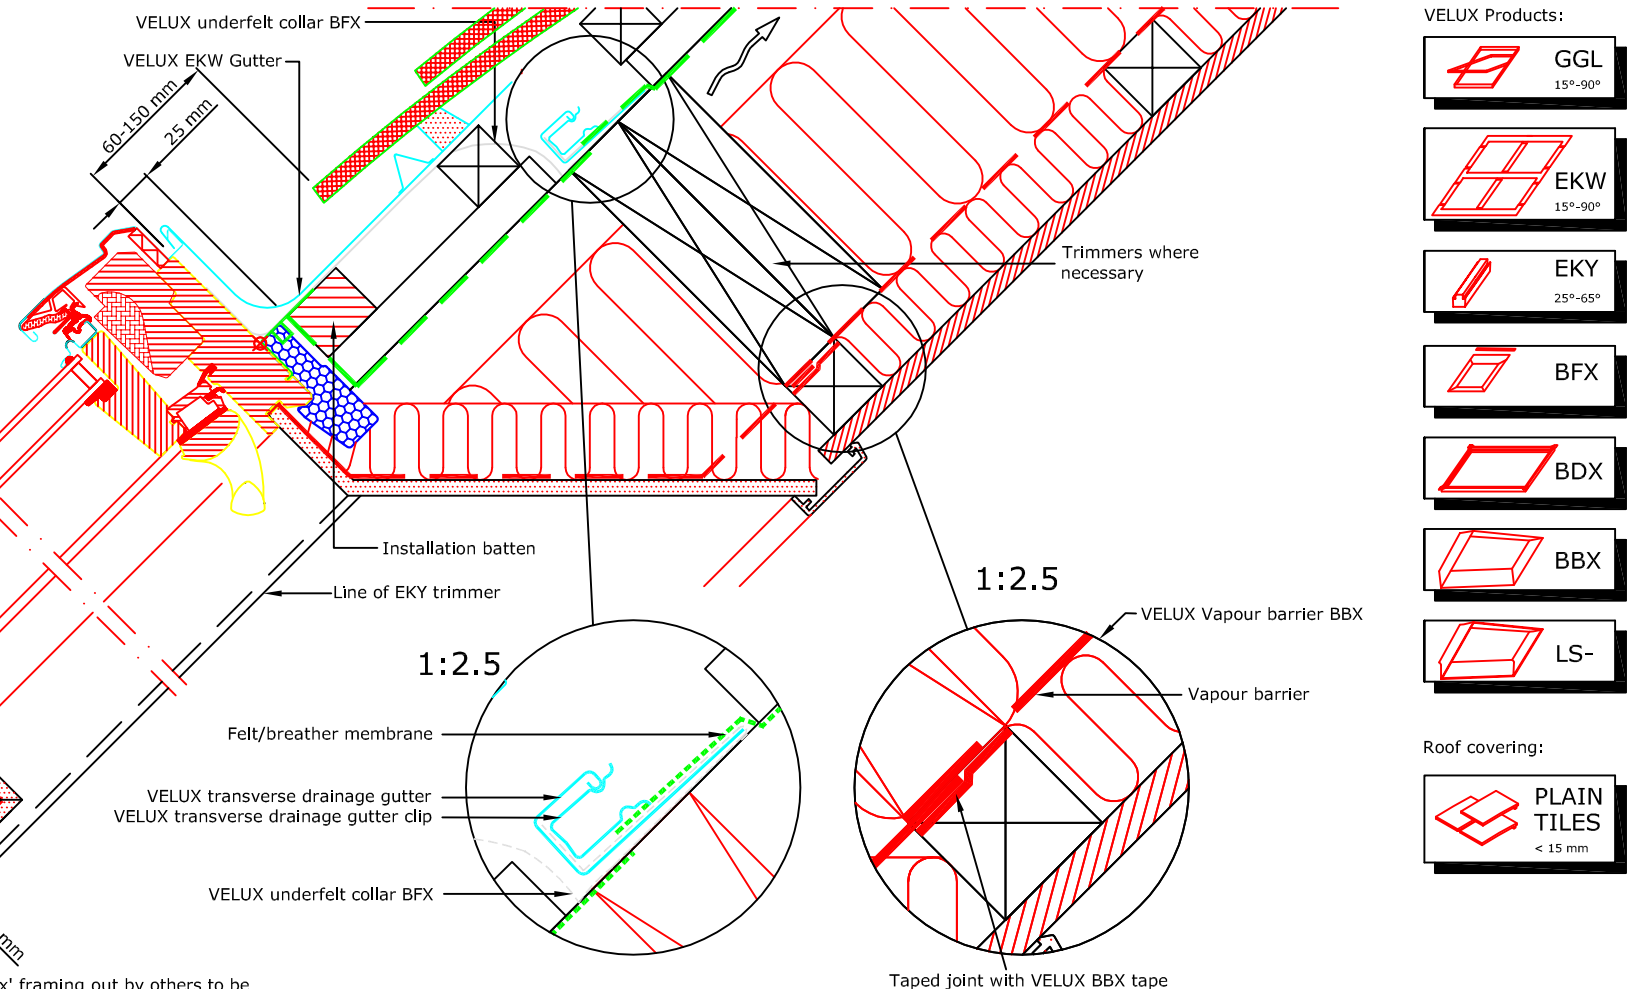

Section B-B
1:5

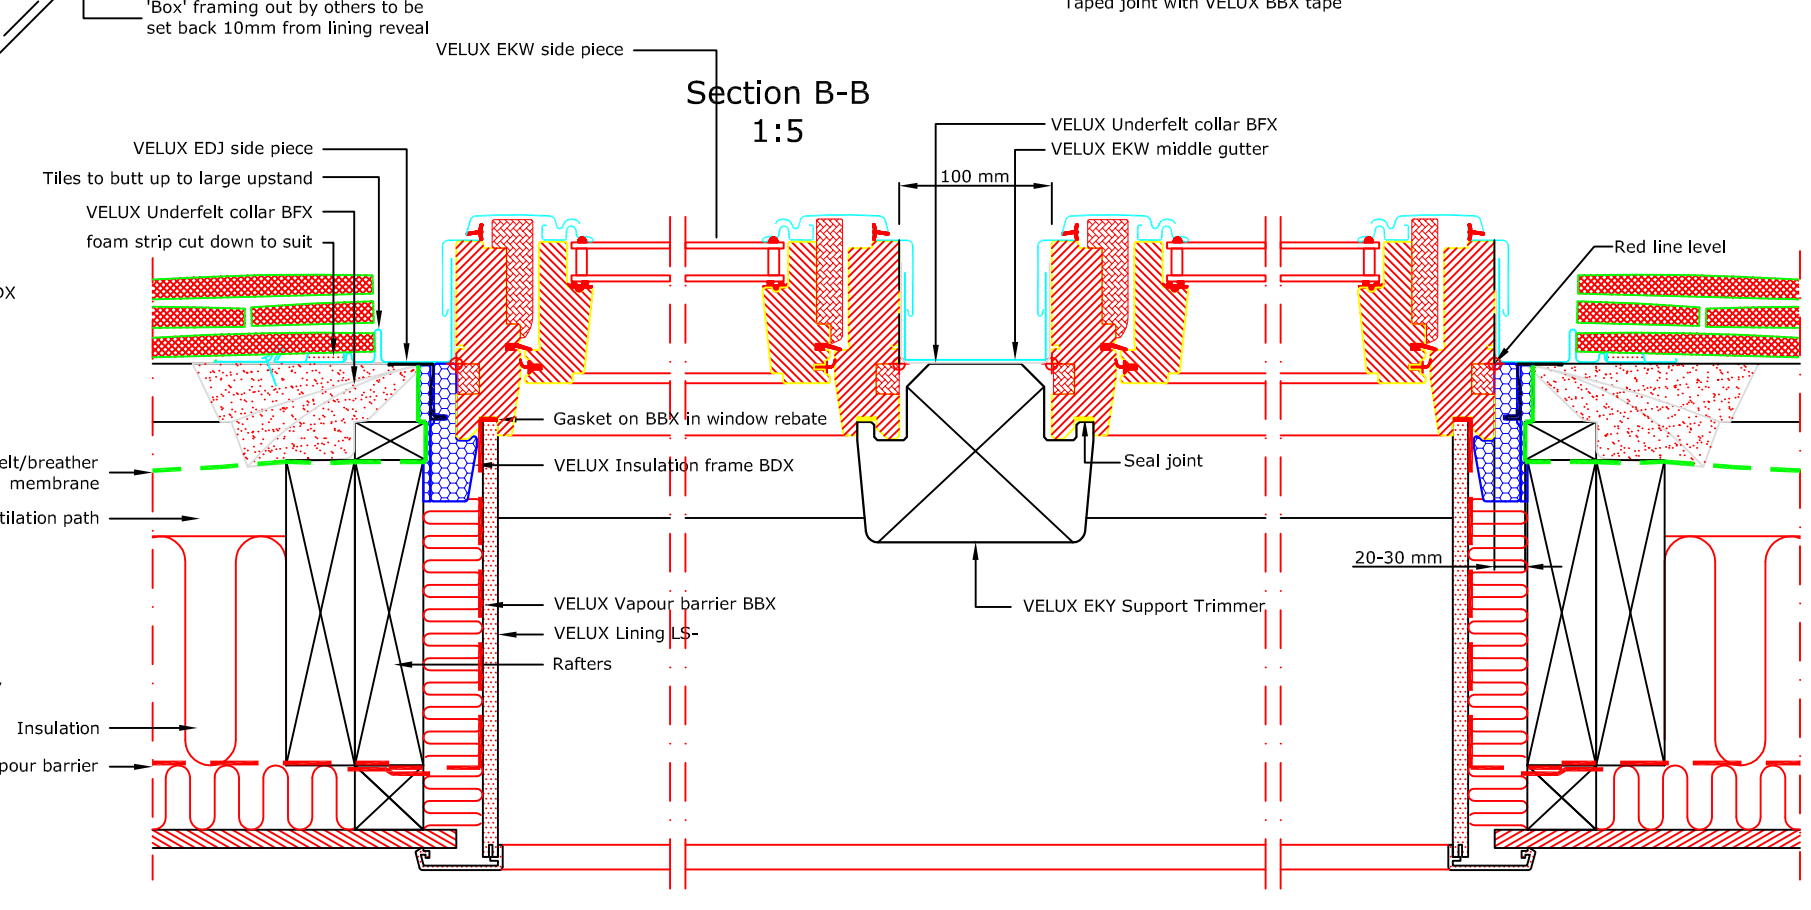

- VELUX Products:
- GGL 15°-90°
 - EKW 15°-90°
 - EKY 25°-65°
 - BFX
 - BDX
 - BBX
 - LS-
- Roof covering:
- PLAIN TILES < 15 mm



VELUX Company Ltd
Woodside Way
Glenrothes, Fife KY7 4ND
tel: +44 (0) 1592 778 225

VELUX centre-pivot roof window
GGL combi installation into plain tile
EKW flashing kit - standard install - 100mm frame gap
All dimensions are in millimetres where shown

NOTE! When installing VELUX roof windows, flashings and accessories, please ensure compliance with building regulations and British/European standards where necessary. This detail represents the principles of a typical installation only and the design and specification of the final detail is the responsibility of others.

Latest revision:

Date: **January 2014**
Rev no:
Rev date:
Drawn: **PJH**

File name:
GGL-EKW-0114-1043
Scale: **1:5 approx. @ A3**