

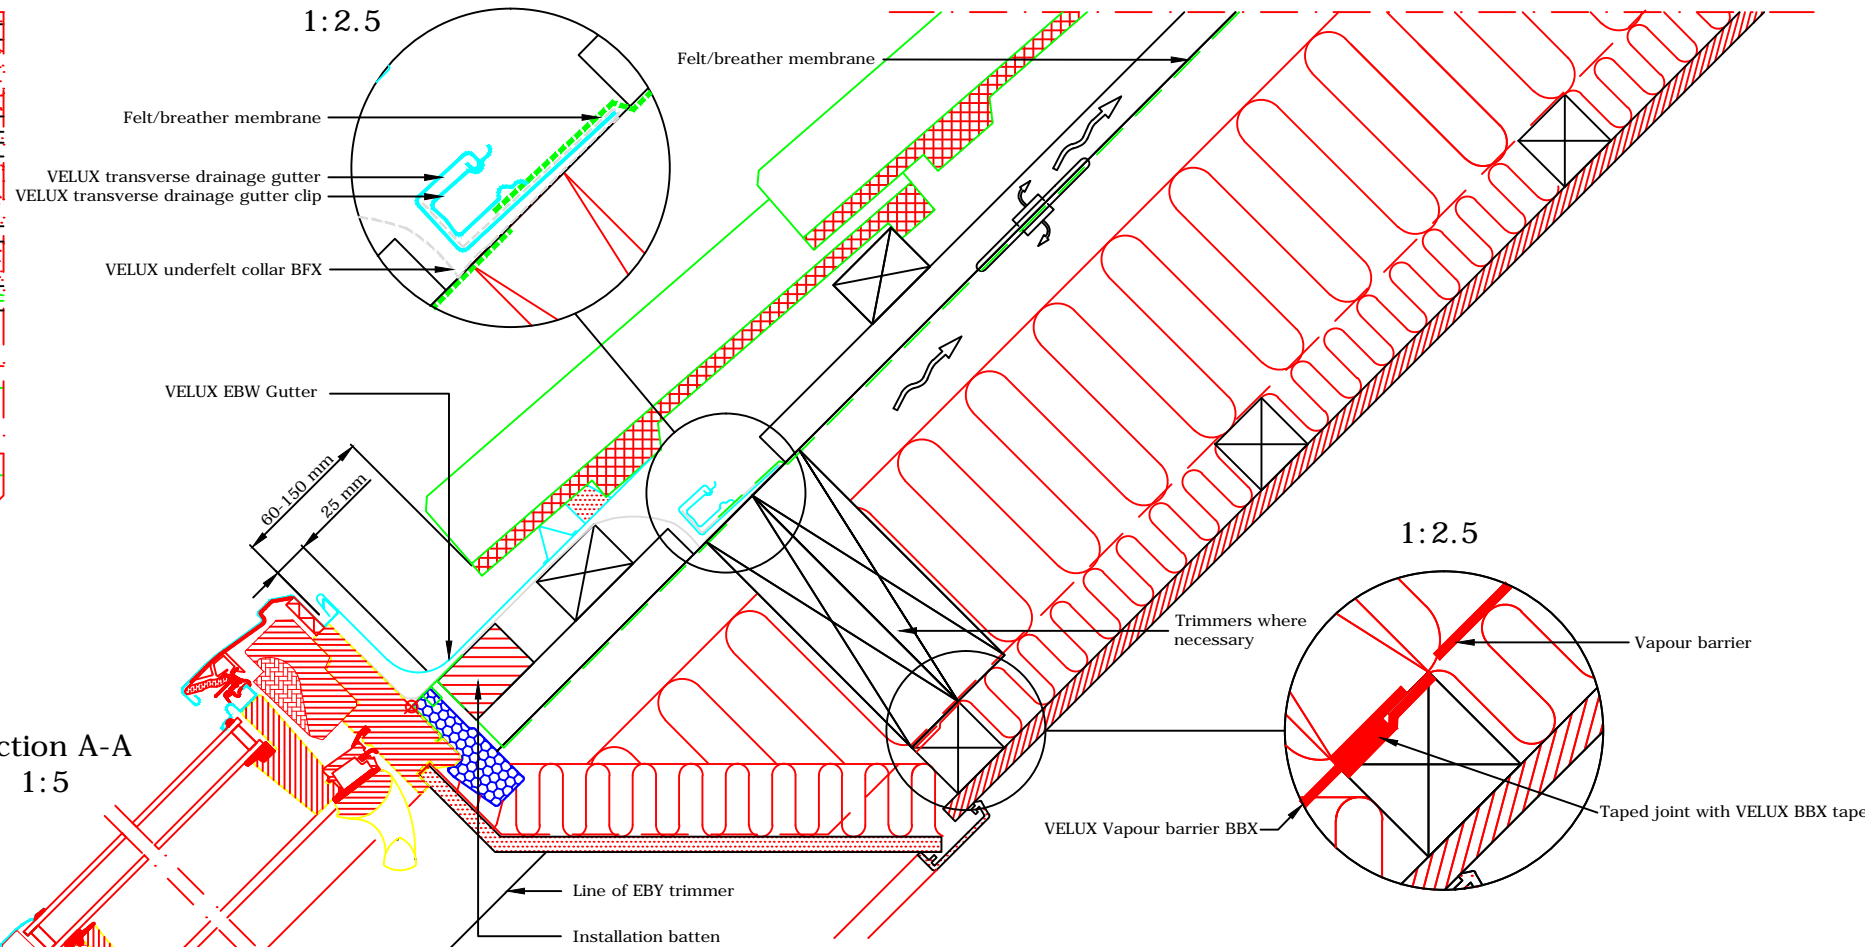


TYPICAL ELEVATION

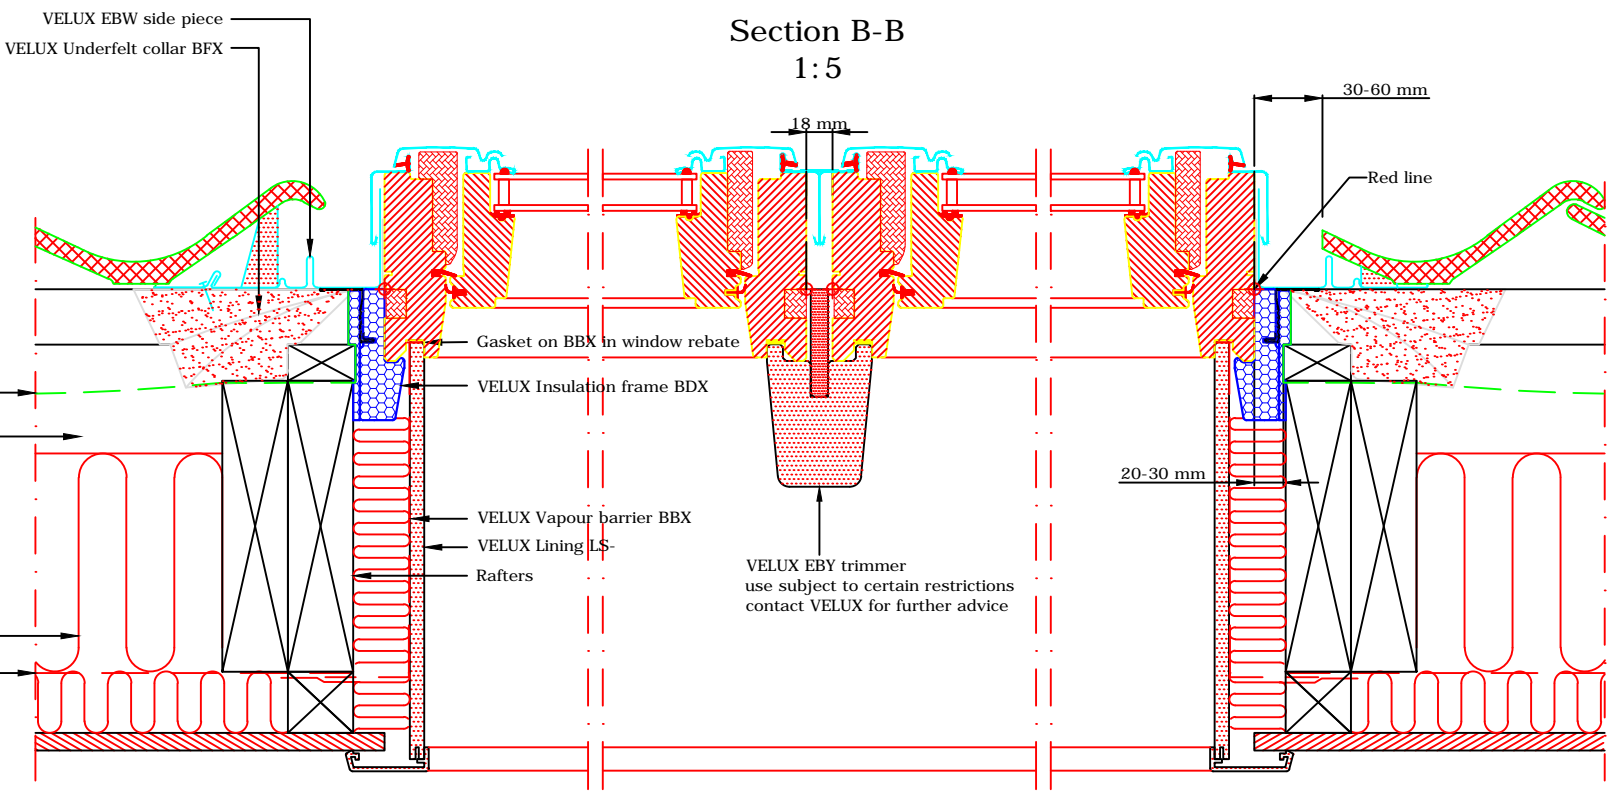

Section A-A
1:5

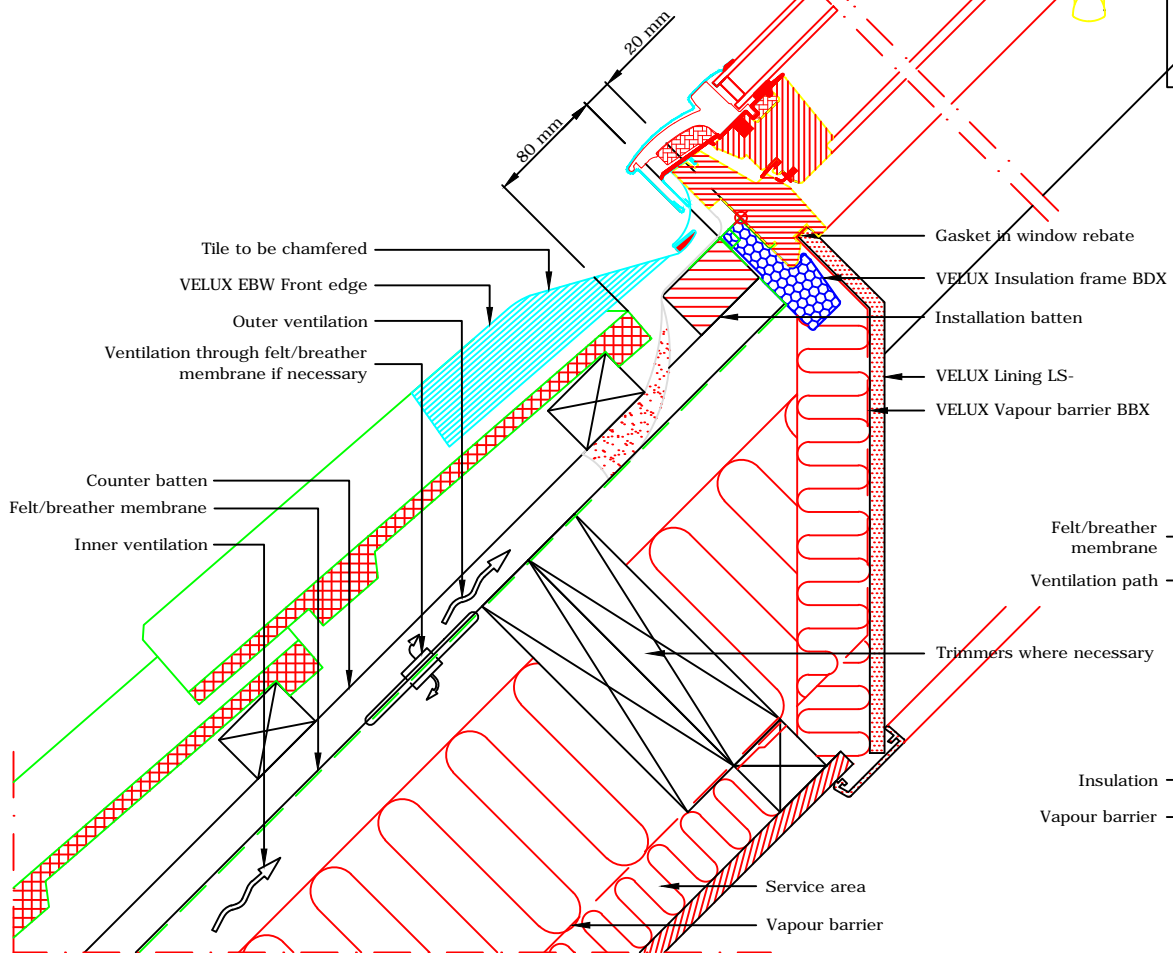

Section B-B
1:5

- VELUX Products:
- GGL 15°-90°
 - EBW 15°-90°
 - EBY
 - BFX
 - BDX
 - BBX
 - LS-
- Roof covering:
- TILES < 120 mm

VELUX
 VELUX Company Ltd
 Woodside Way
 Glenrothes, Fife KY7 4ND
 tel: +44 (0) 1592 778 225

VELUX centre-pivot roof window
GGL twin installation into profiled tile
 EBW flashing kit - standard install - 18mm frame gap
All dimensions are in millimetres where shown

NOTE! When installing VELUX roof windows, flashings and accessories, please ensure compliance with building regulations and British/European standards where necessary. This detail represents the principles of a typical installation only and the design and specification of the final detail is the responsibility of others.

Latest revision:
 Note re: restrictions on use of EBY trimmer added

Date: **January 2014**
 Rev no: A
 Rev date: Nov 2014
 Drawn: **PJH**

File name:
GGL-EBW-0114-1022
 Scale: **1:5 approx. @ A3**