



TYPICAL ELEVATION

1:2.5

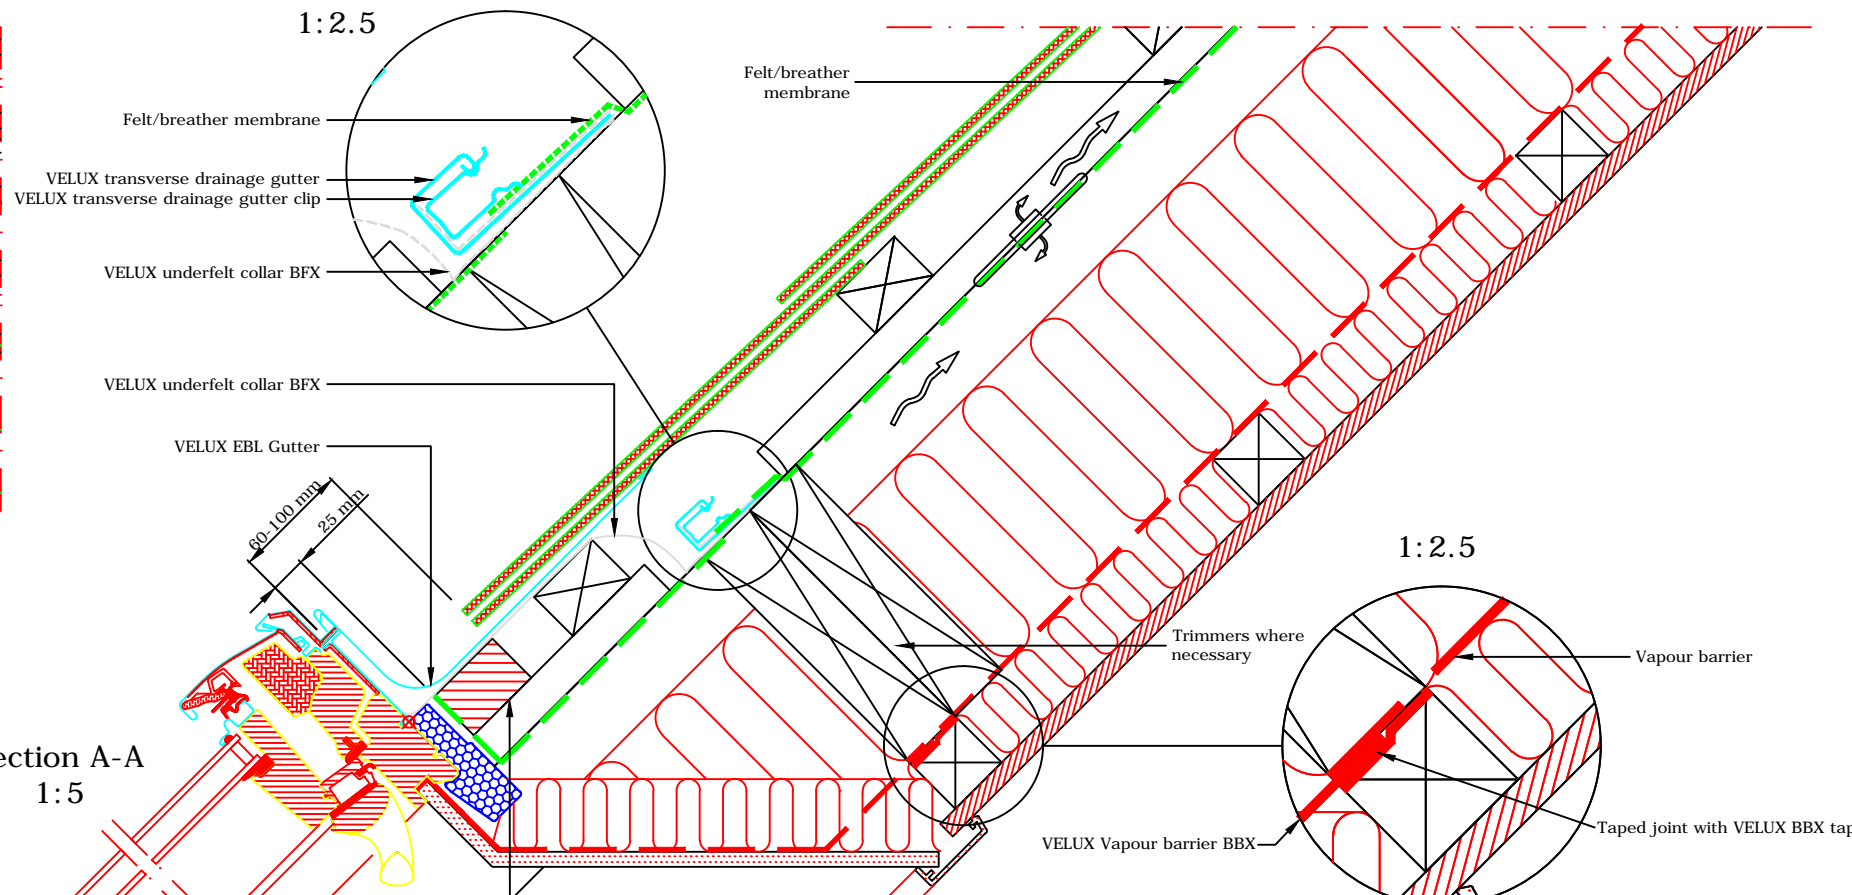


Section A-A
1:5

1:2.5

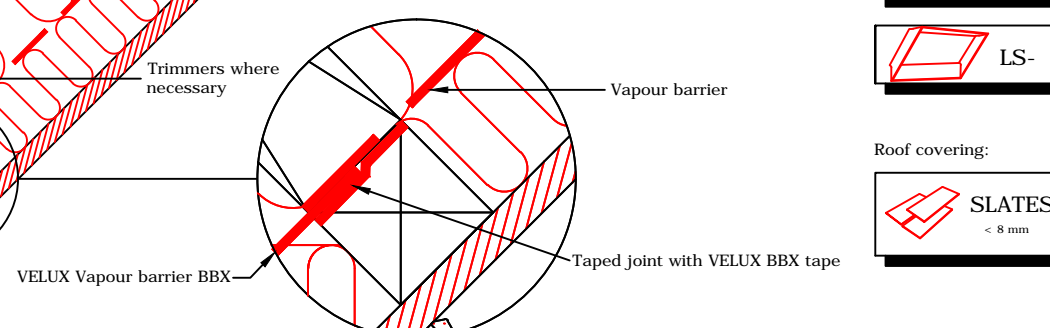

Section B-B
1:5

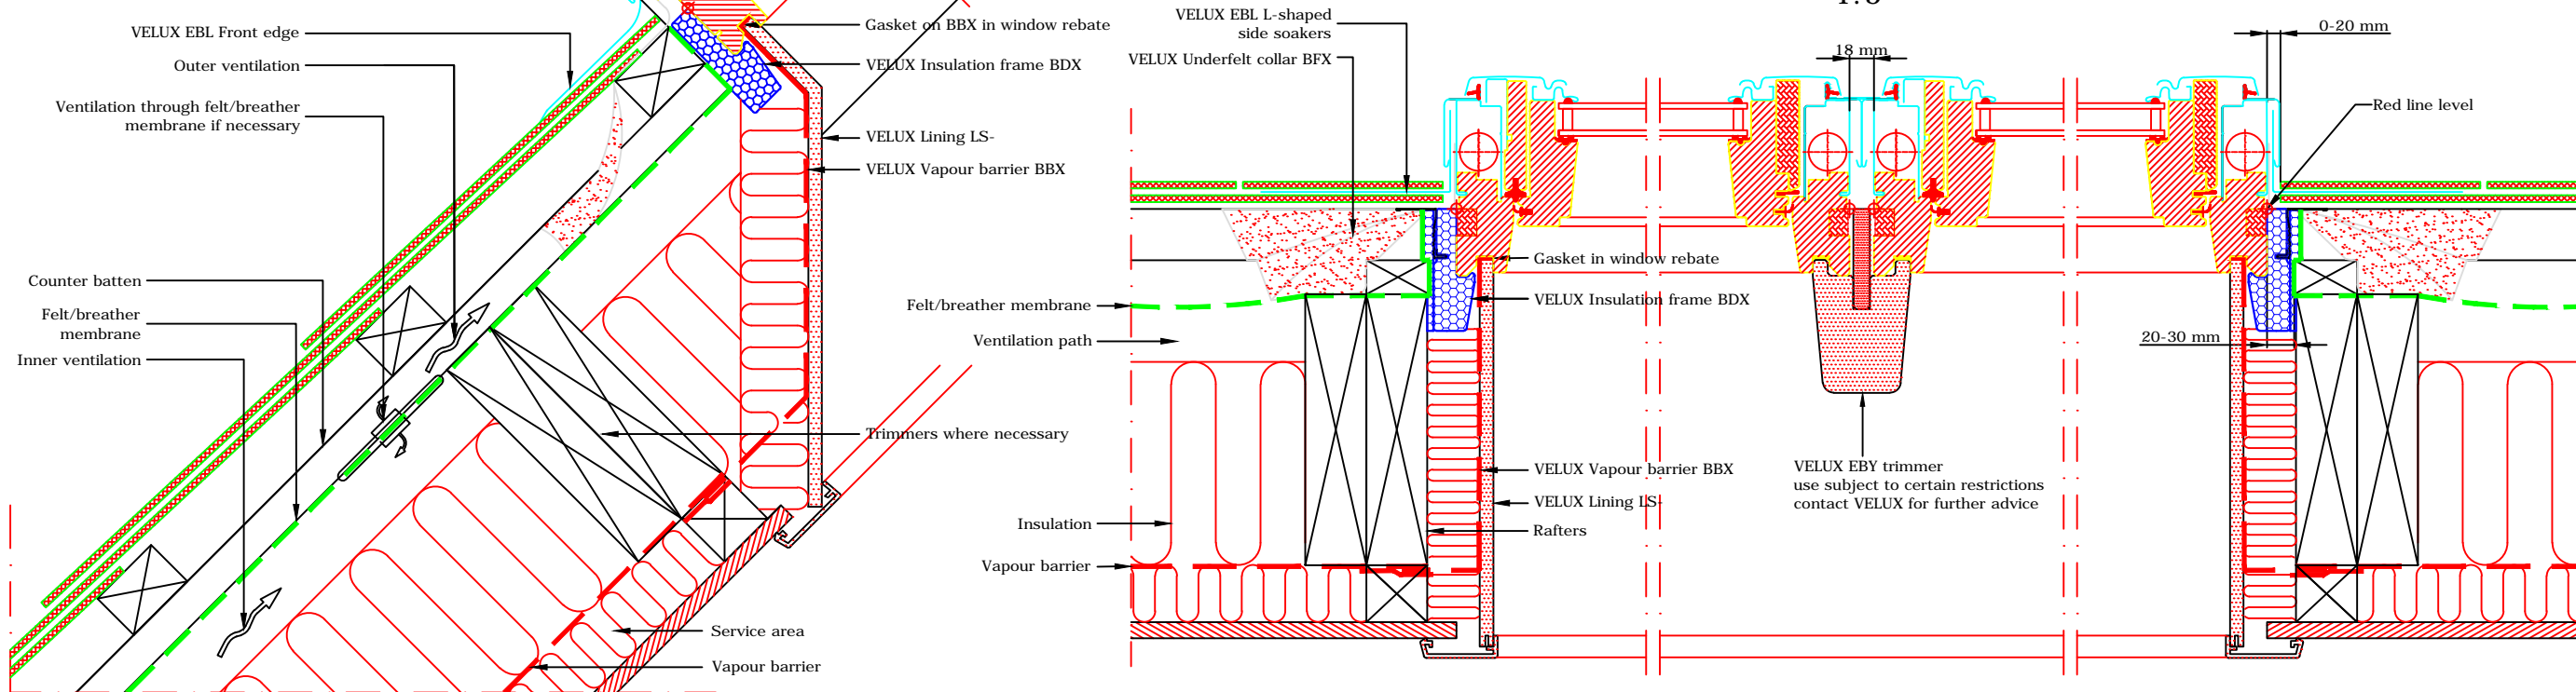

- VELUX Products:
- GPL 15°-55°
* 55°-75° with special springs
 - EBL 15°-90°
 - EBY
 - BFX
 - BDX
 - BBX
 - LS-
- Roof covering:
- SLATES < 8 mm

VELUX
 VELUX Company Ltd
 Woodside Way
 Glenrothes, Fife KY7 4ND
 tel: +44 (0) 1592 778 225

VELUX top-hung roof window
GPL twin installation into natural slate
 EBL flashing kit - standard install - 18mm frame gap
All dimensions are in millimetres where shown

NOTE! When installing VELUX roof windows, flashings and accessories, please ensure compliance with building regulations and British/European standards where necessary. This detail represents the principles of a typical installation only and the design and specification of the final detail is the responsibility of others.

Latest revision:
 Note re: restrictions on use of EBY trimmer added

Date:	January 2014
Rev no:	A
Rev date:	Nov 2014
Drawn:	PJH

File name:
GPL-EBL-0114-1034
 Scale: 1:5 approx. @ A3